STUDIO

INTERNATIONAL ARCHITECTURAL COLLABORATION

TECHNICAL PRECISION FOR VISIONARY ARCHITECTS *



WORK SAMPLES RESIDENTIAL



OUR SERVICES: AUTOCAD, ARCHICAD & REVIT DRAFTING

MODELING - SD | DD | CD - DETAILS - SHOP DRAWINGS BIM COORDINATION - PARAMETRIC OBJECTS CREATION







Large Scale Projects

25+

Residential Units

Expert Architects 9,500

Construction drawings

TRUSTED BY:

GREGORY TUCK ARCHITECTURE

68 Jay Street. Suite 722 Brooklyn, NY 11201






LINO CONSTRUCTION

2 Arlene CT. Centereach, NY 11720 221 West 37th Street, 5th Floor New York, NY 10018

NEWYORK

250 Parl Avenue South, Third Floor New York, NY 10003

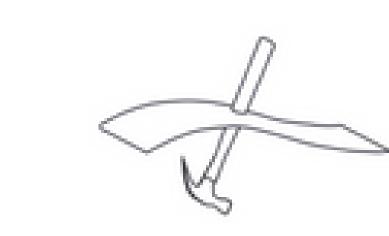

PRACTICAL ARTS

52 Spring Close Hwy East Hampton, NY 11937



1 Whitehall Street, 14th Floor New York, NY 10004

holger meyer architektur


Kaiser-Ludwig-Platz 5 Prisaca Dornei NR. 4F

FRIDA ESCOBEDO


Mexico City - New York City




Berg-am-Laim-Straße 107 81673 Munich, Germany

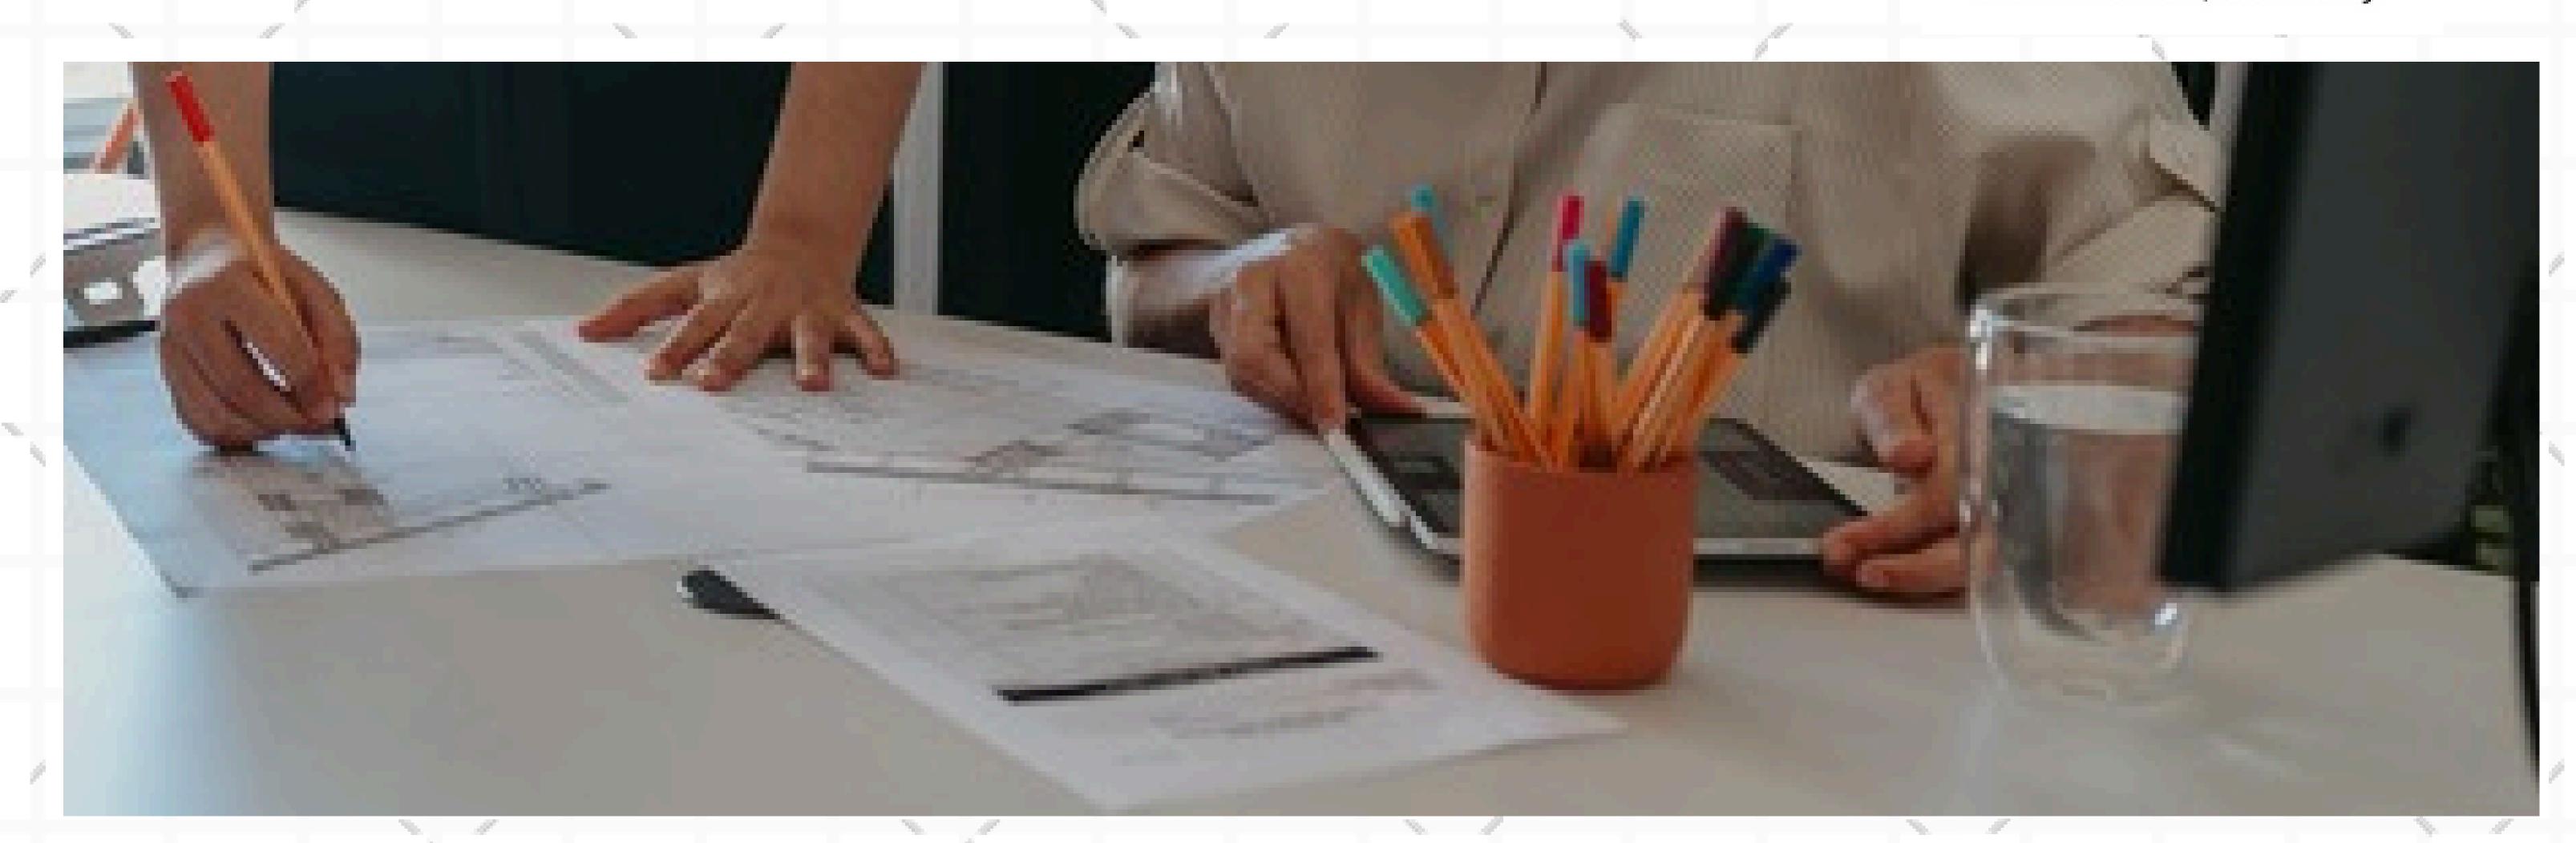




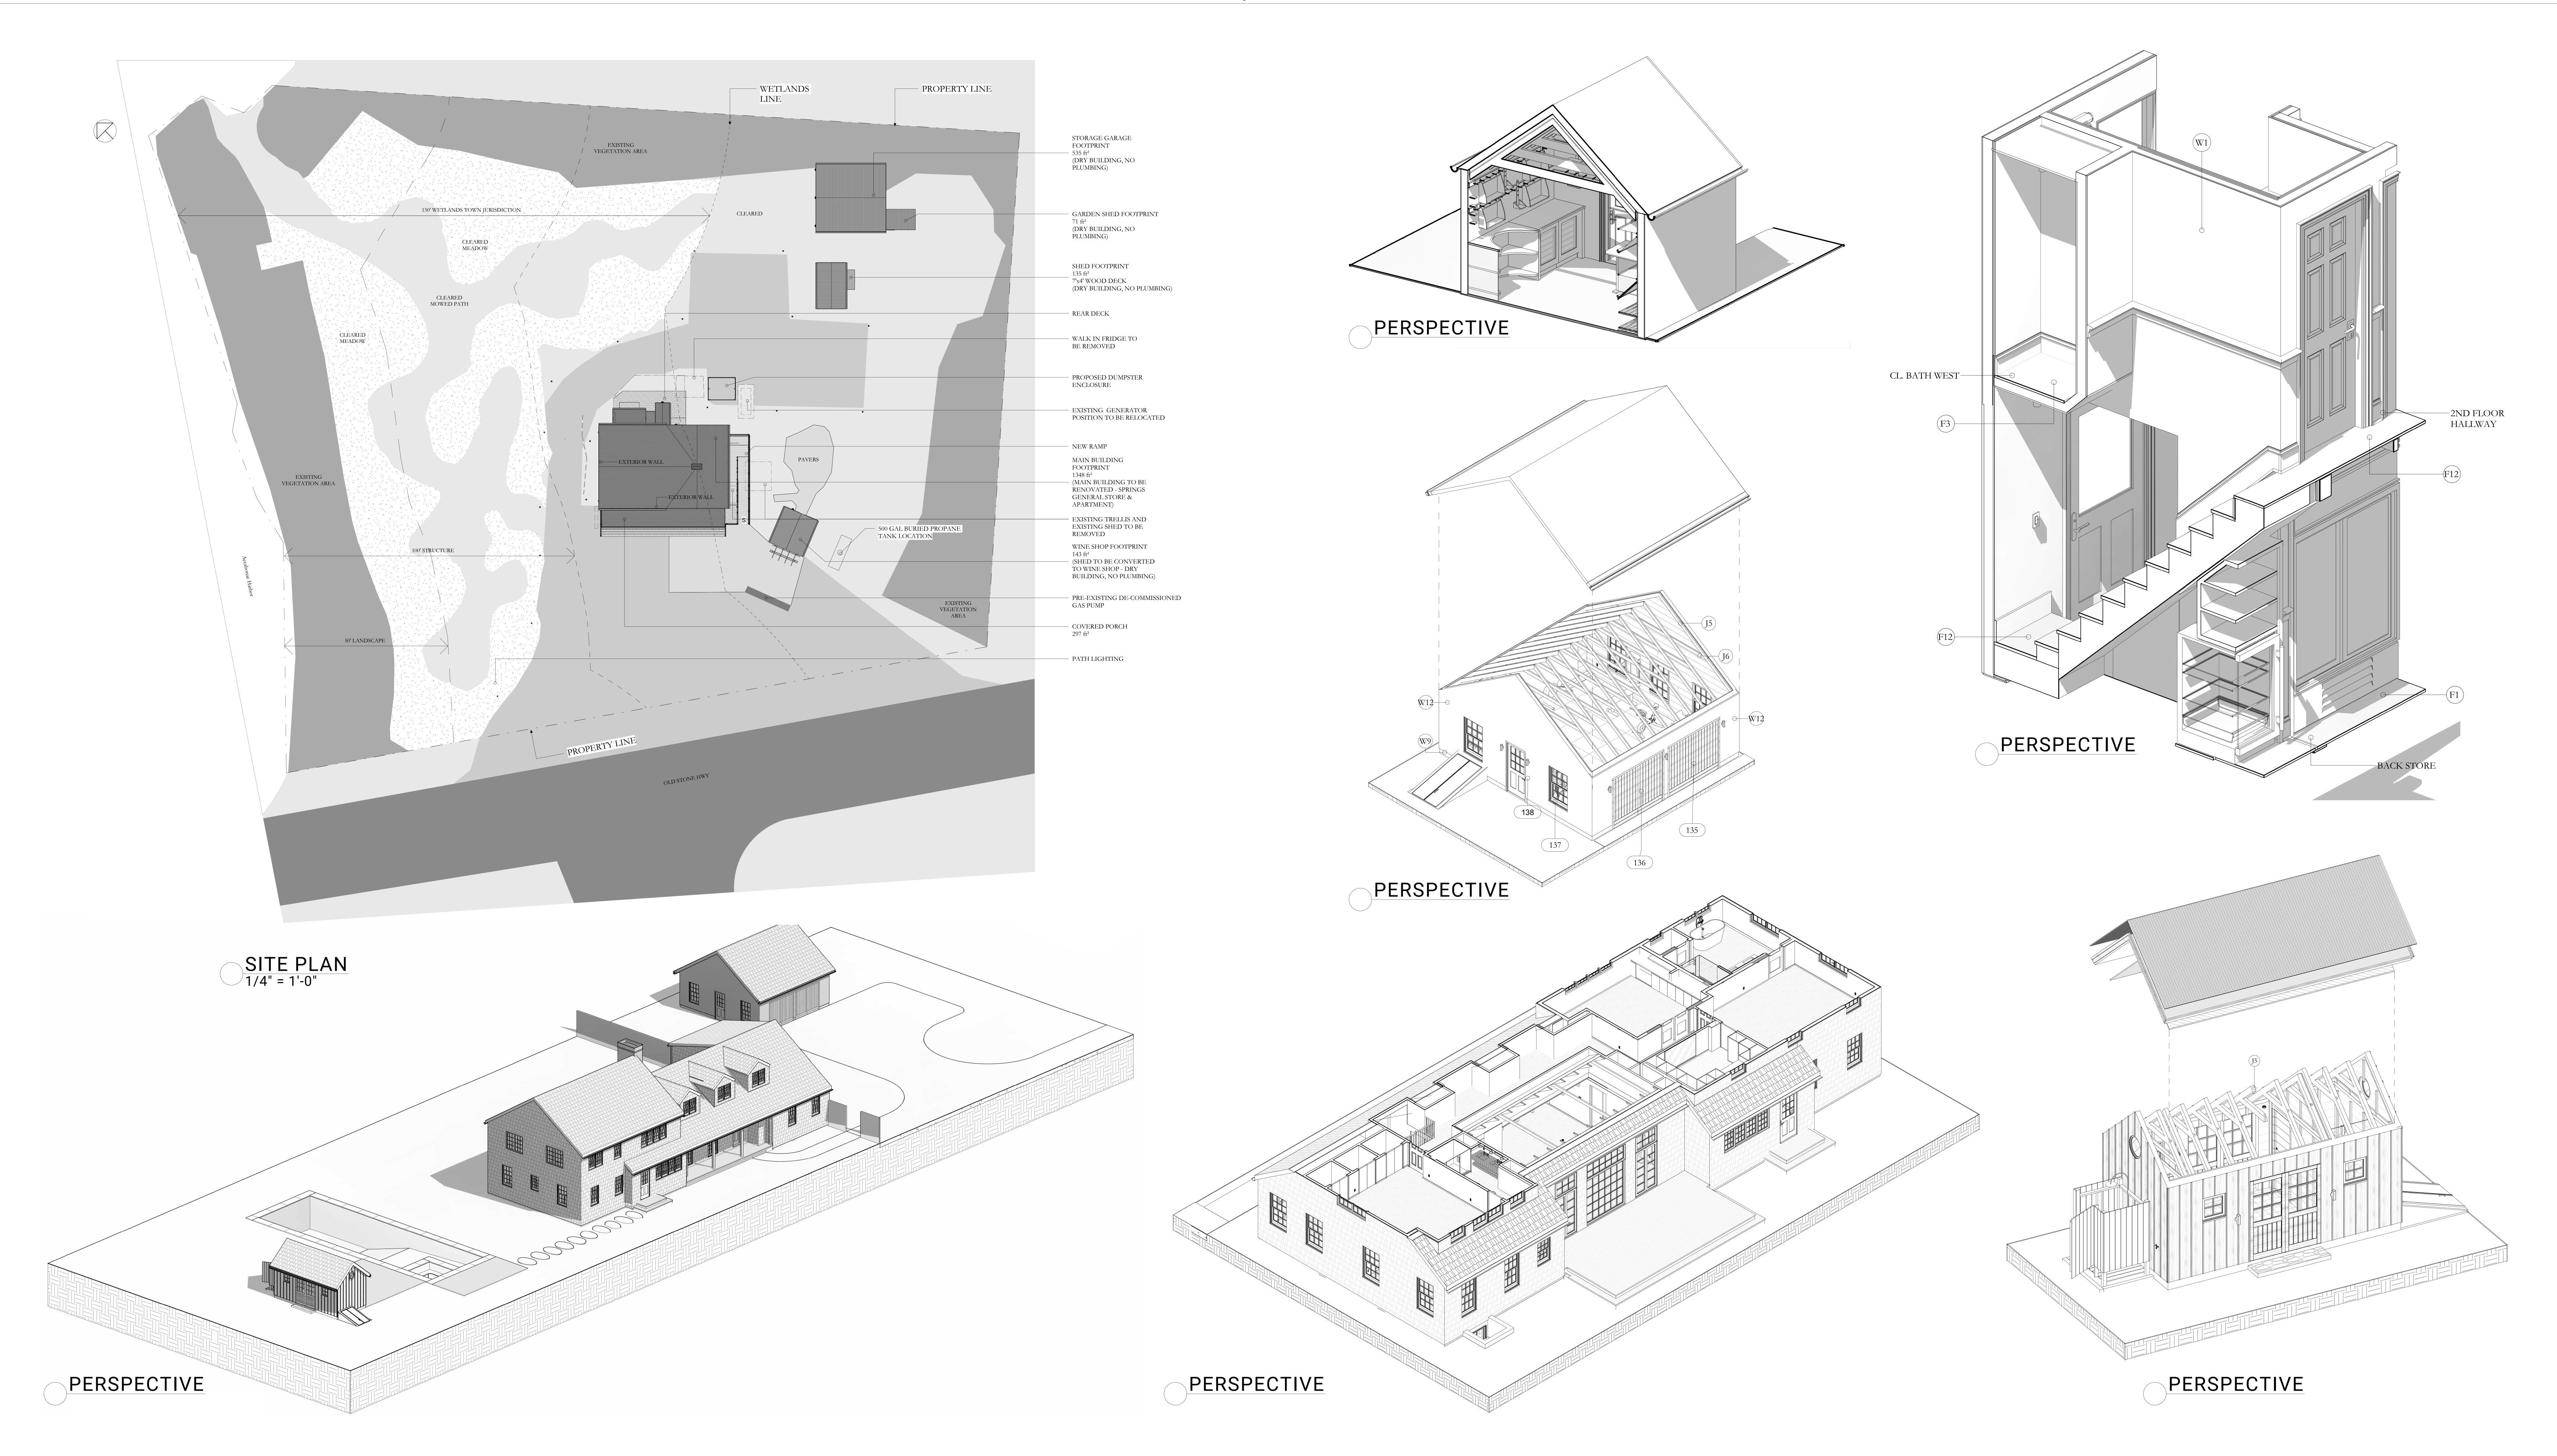



IAC STUDIO Work Samples Residential iacstudio.com 4/8

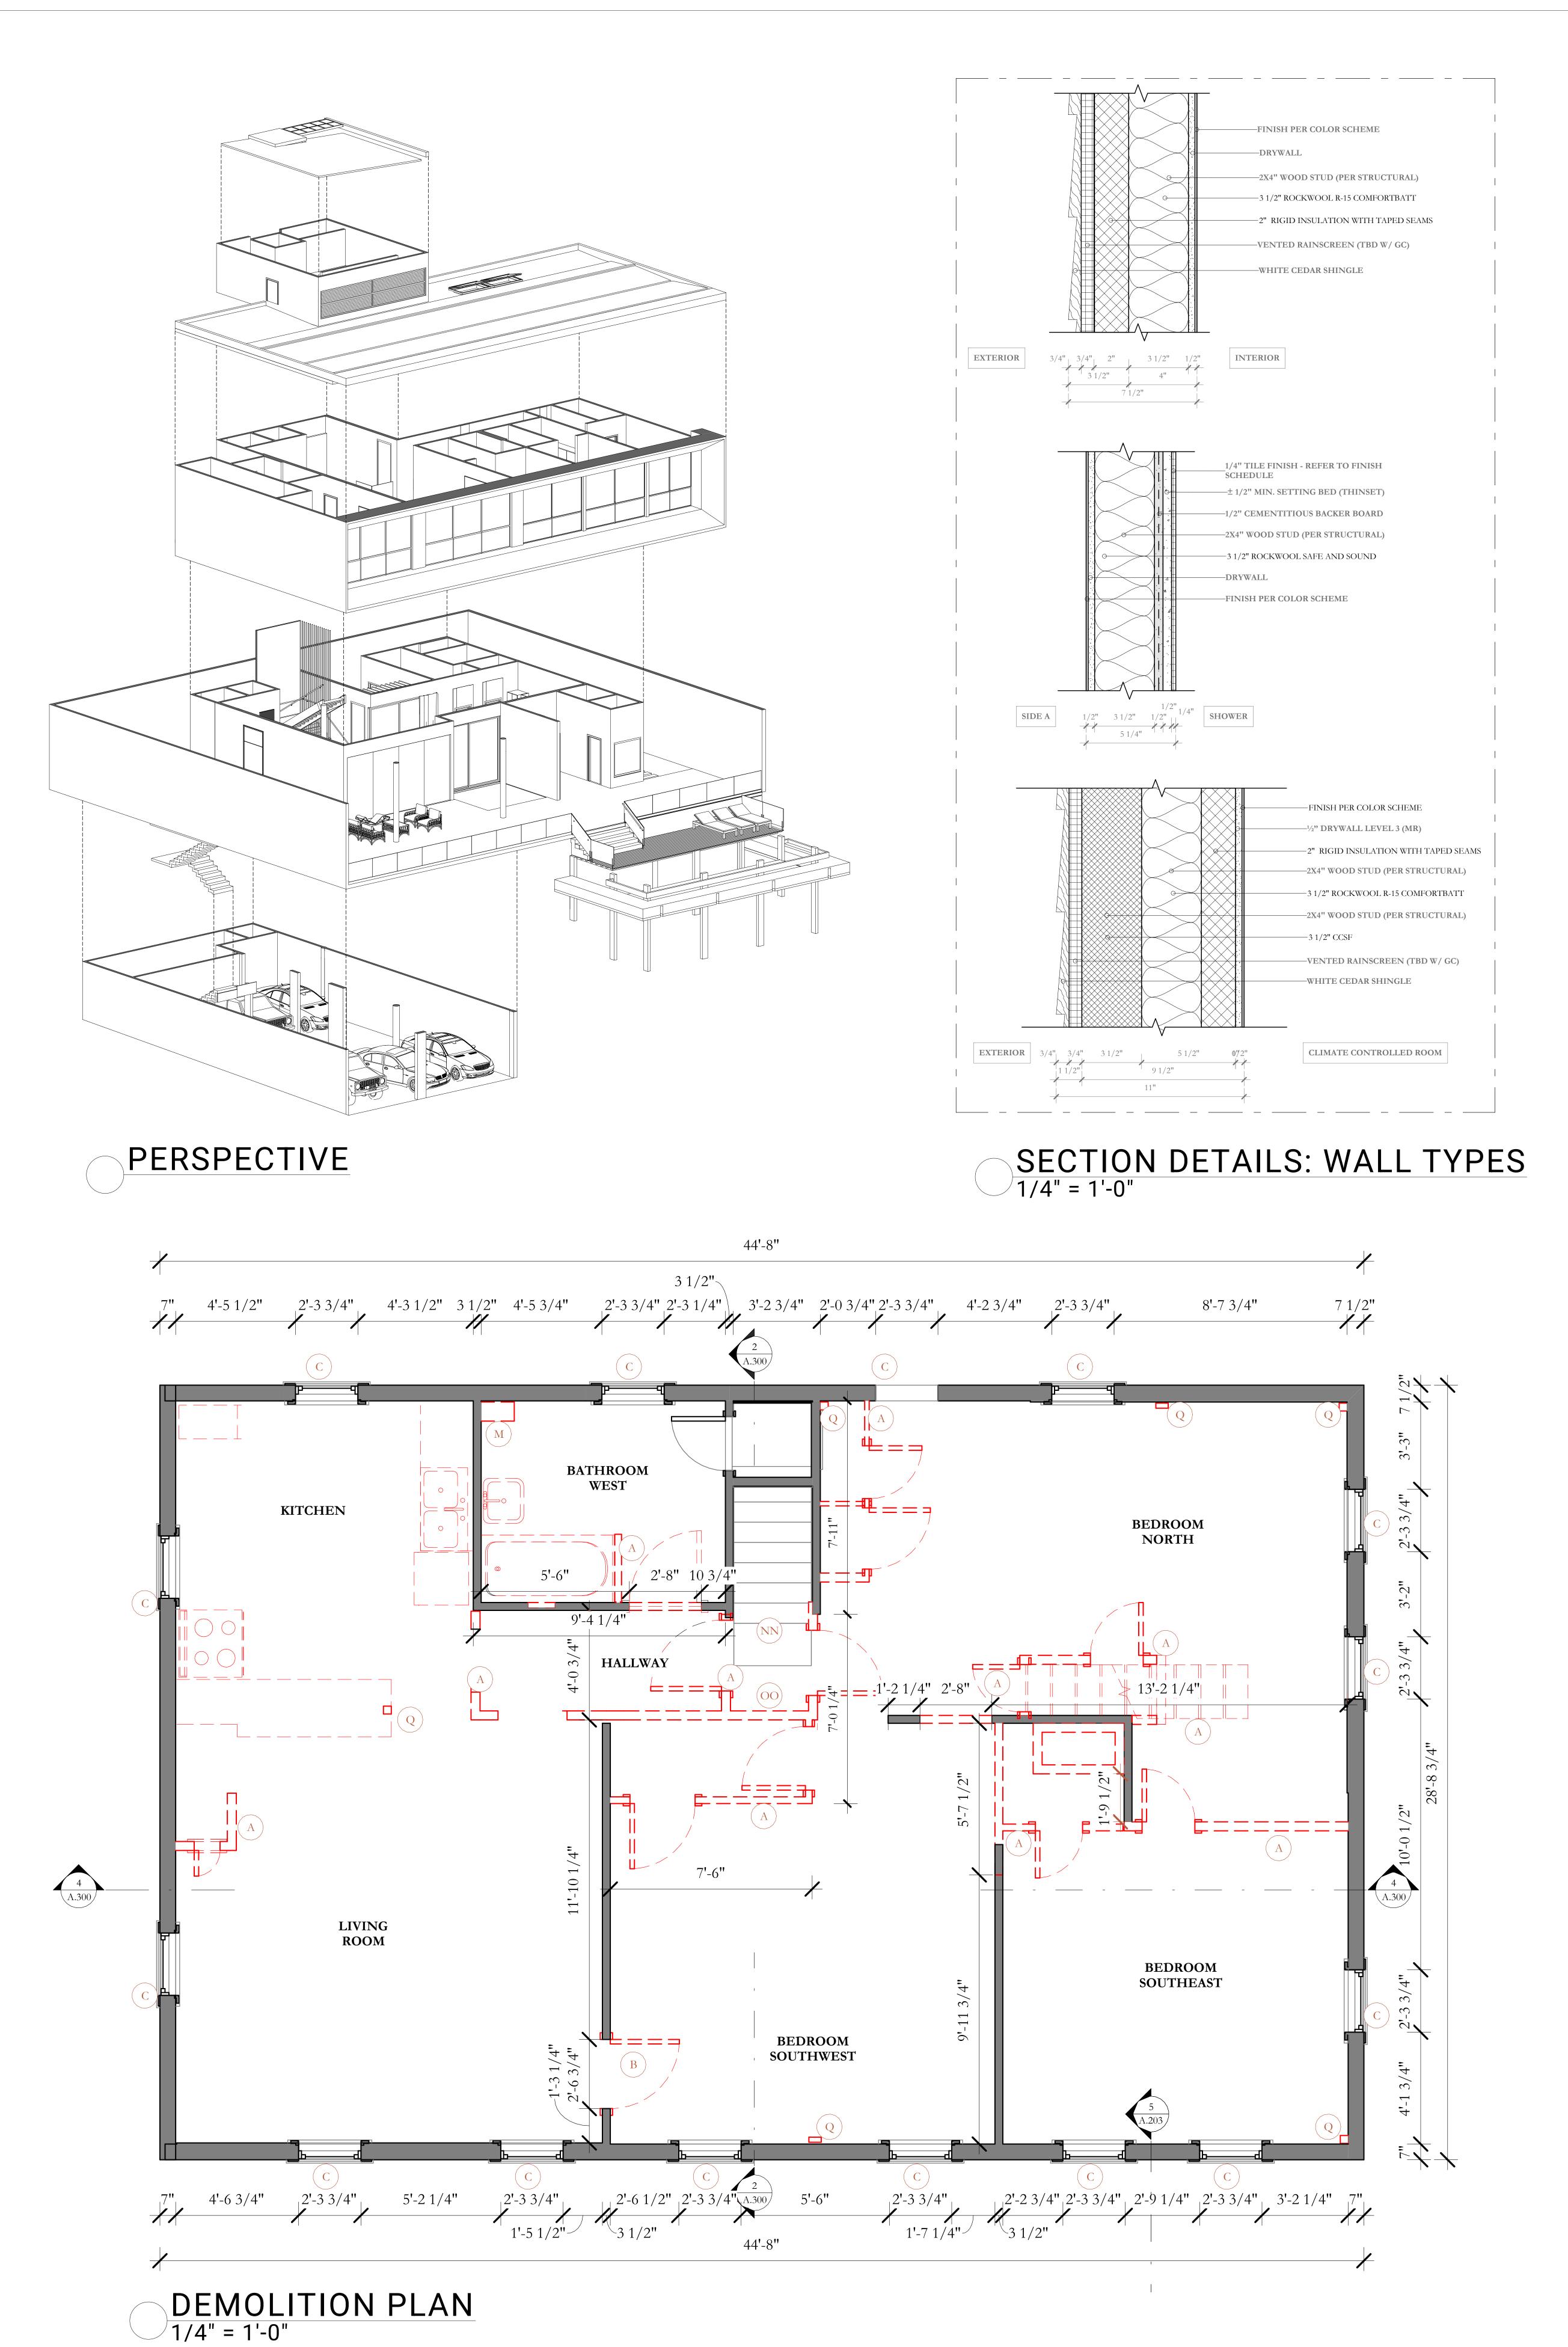


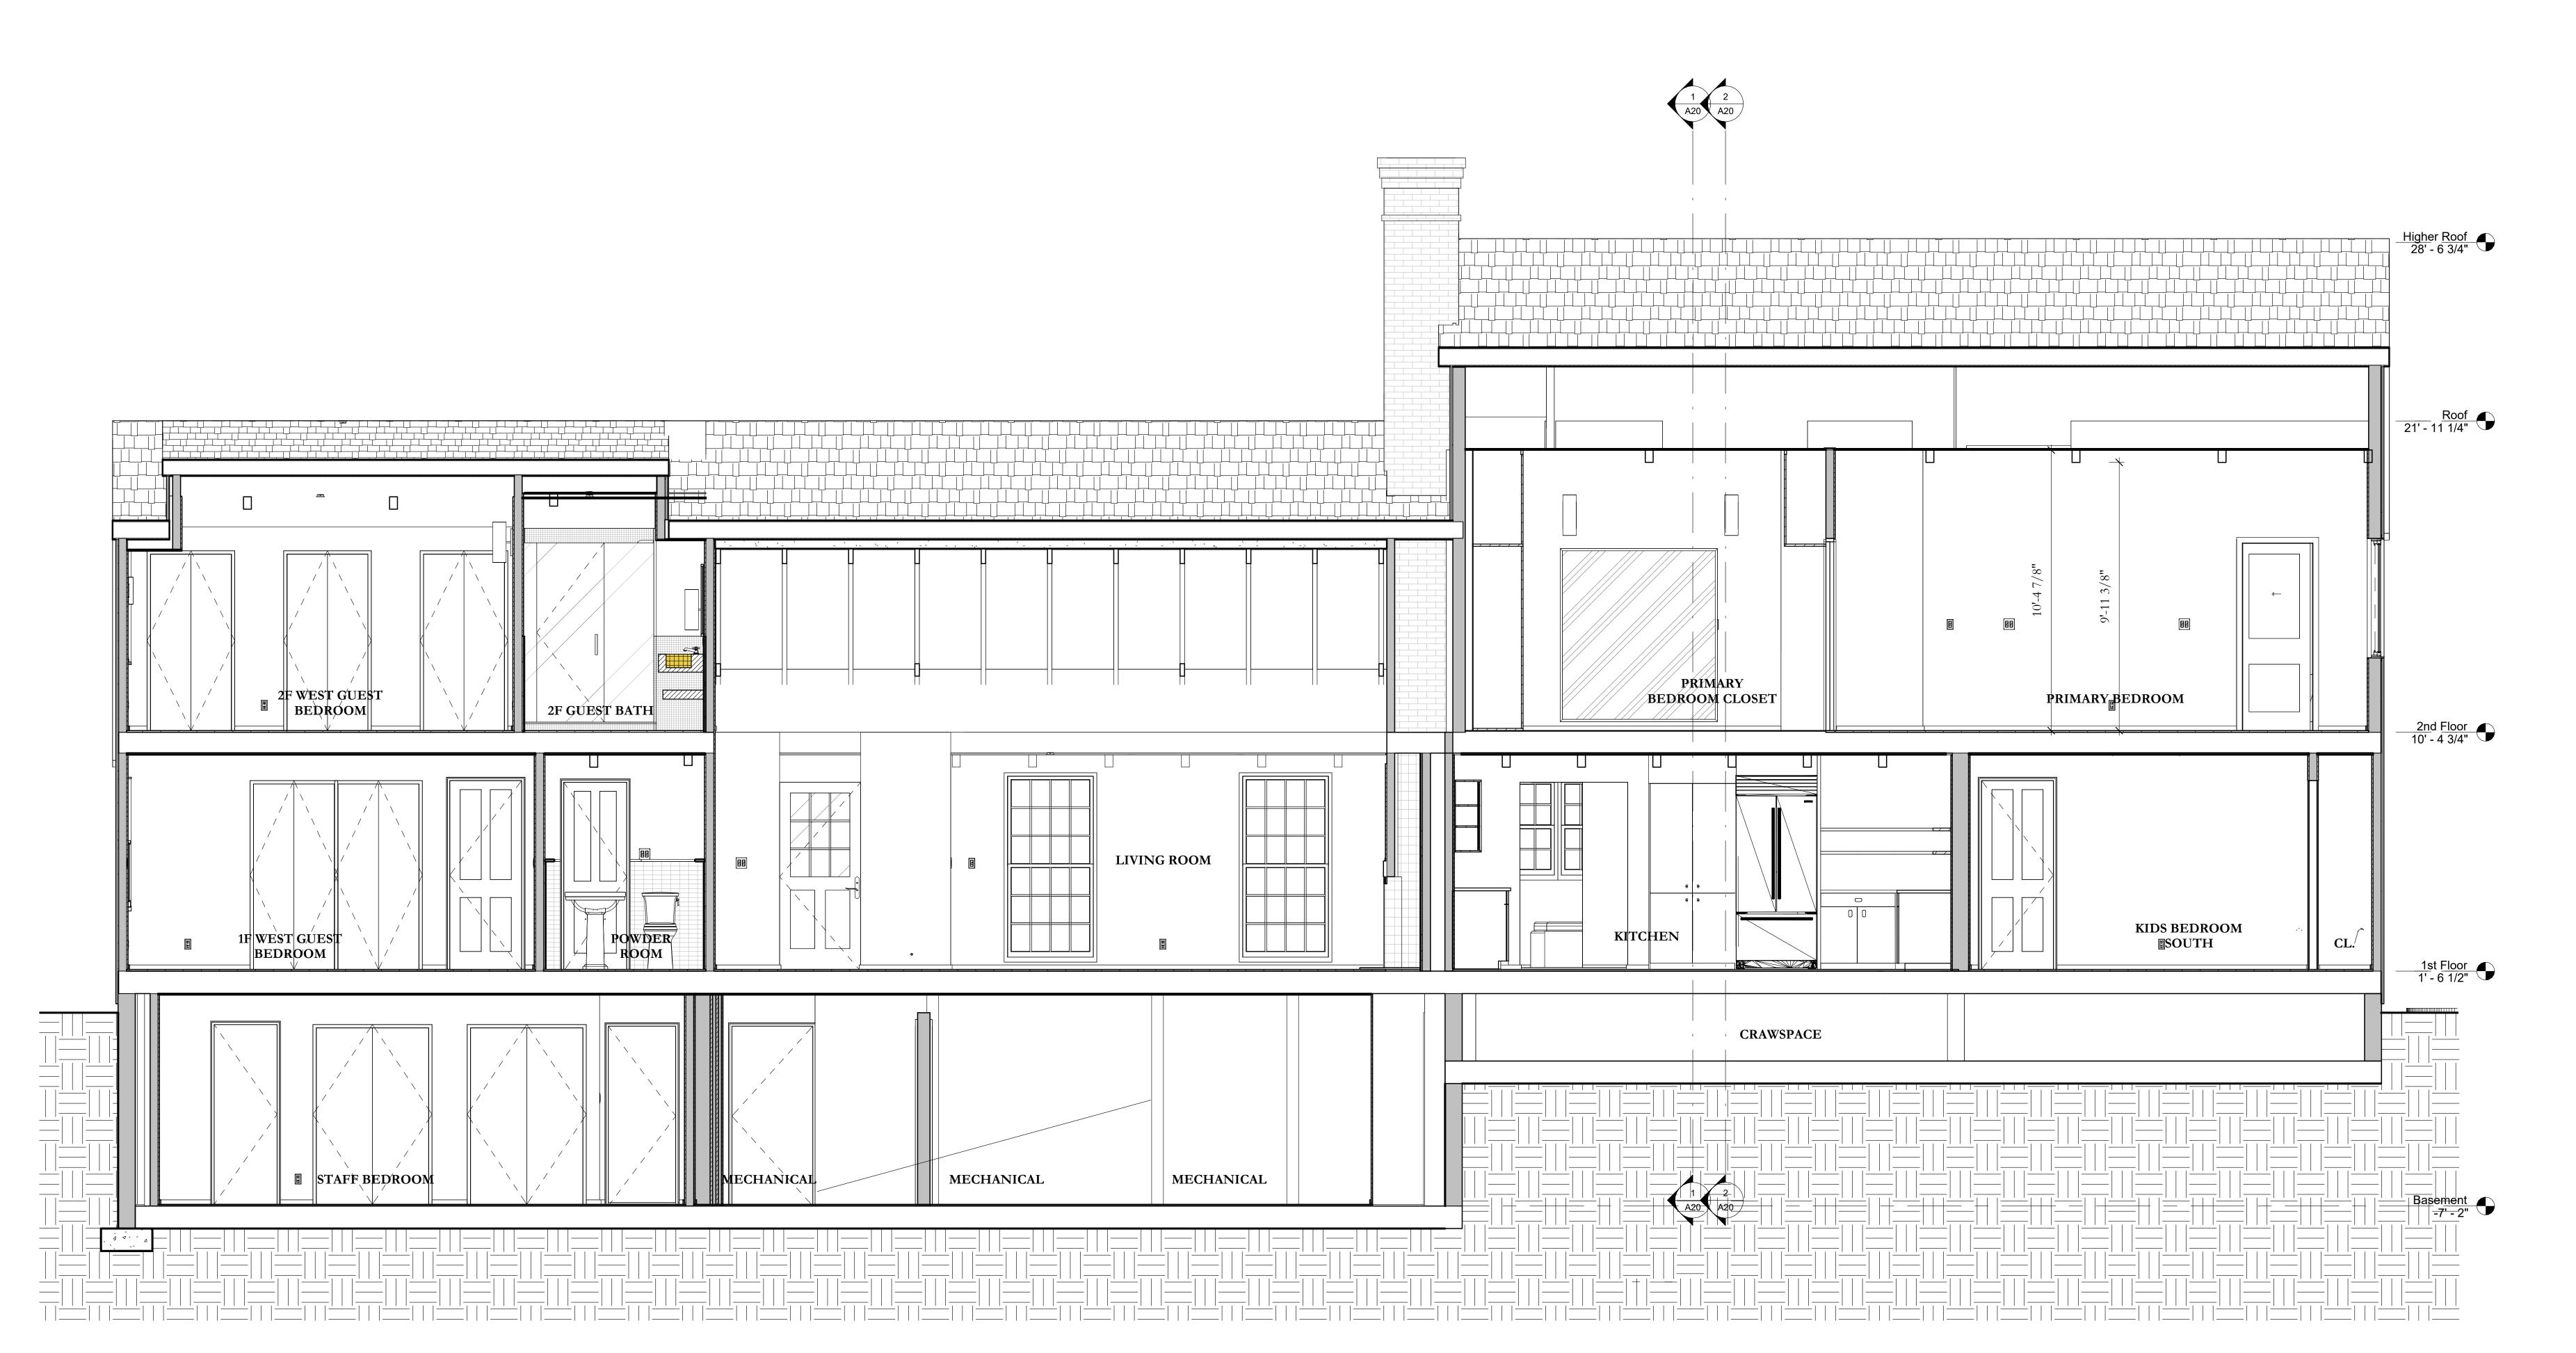



SECTION 1/4" = 1'-0"

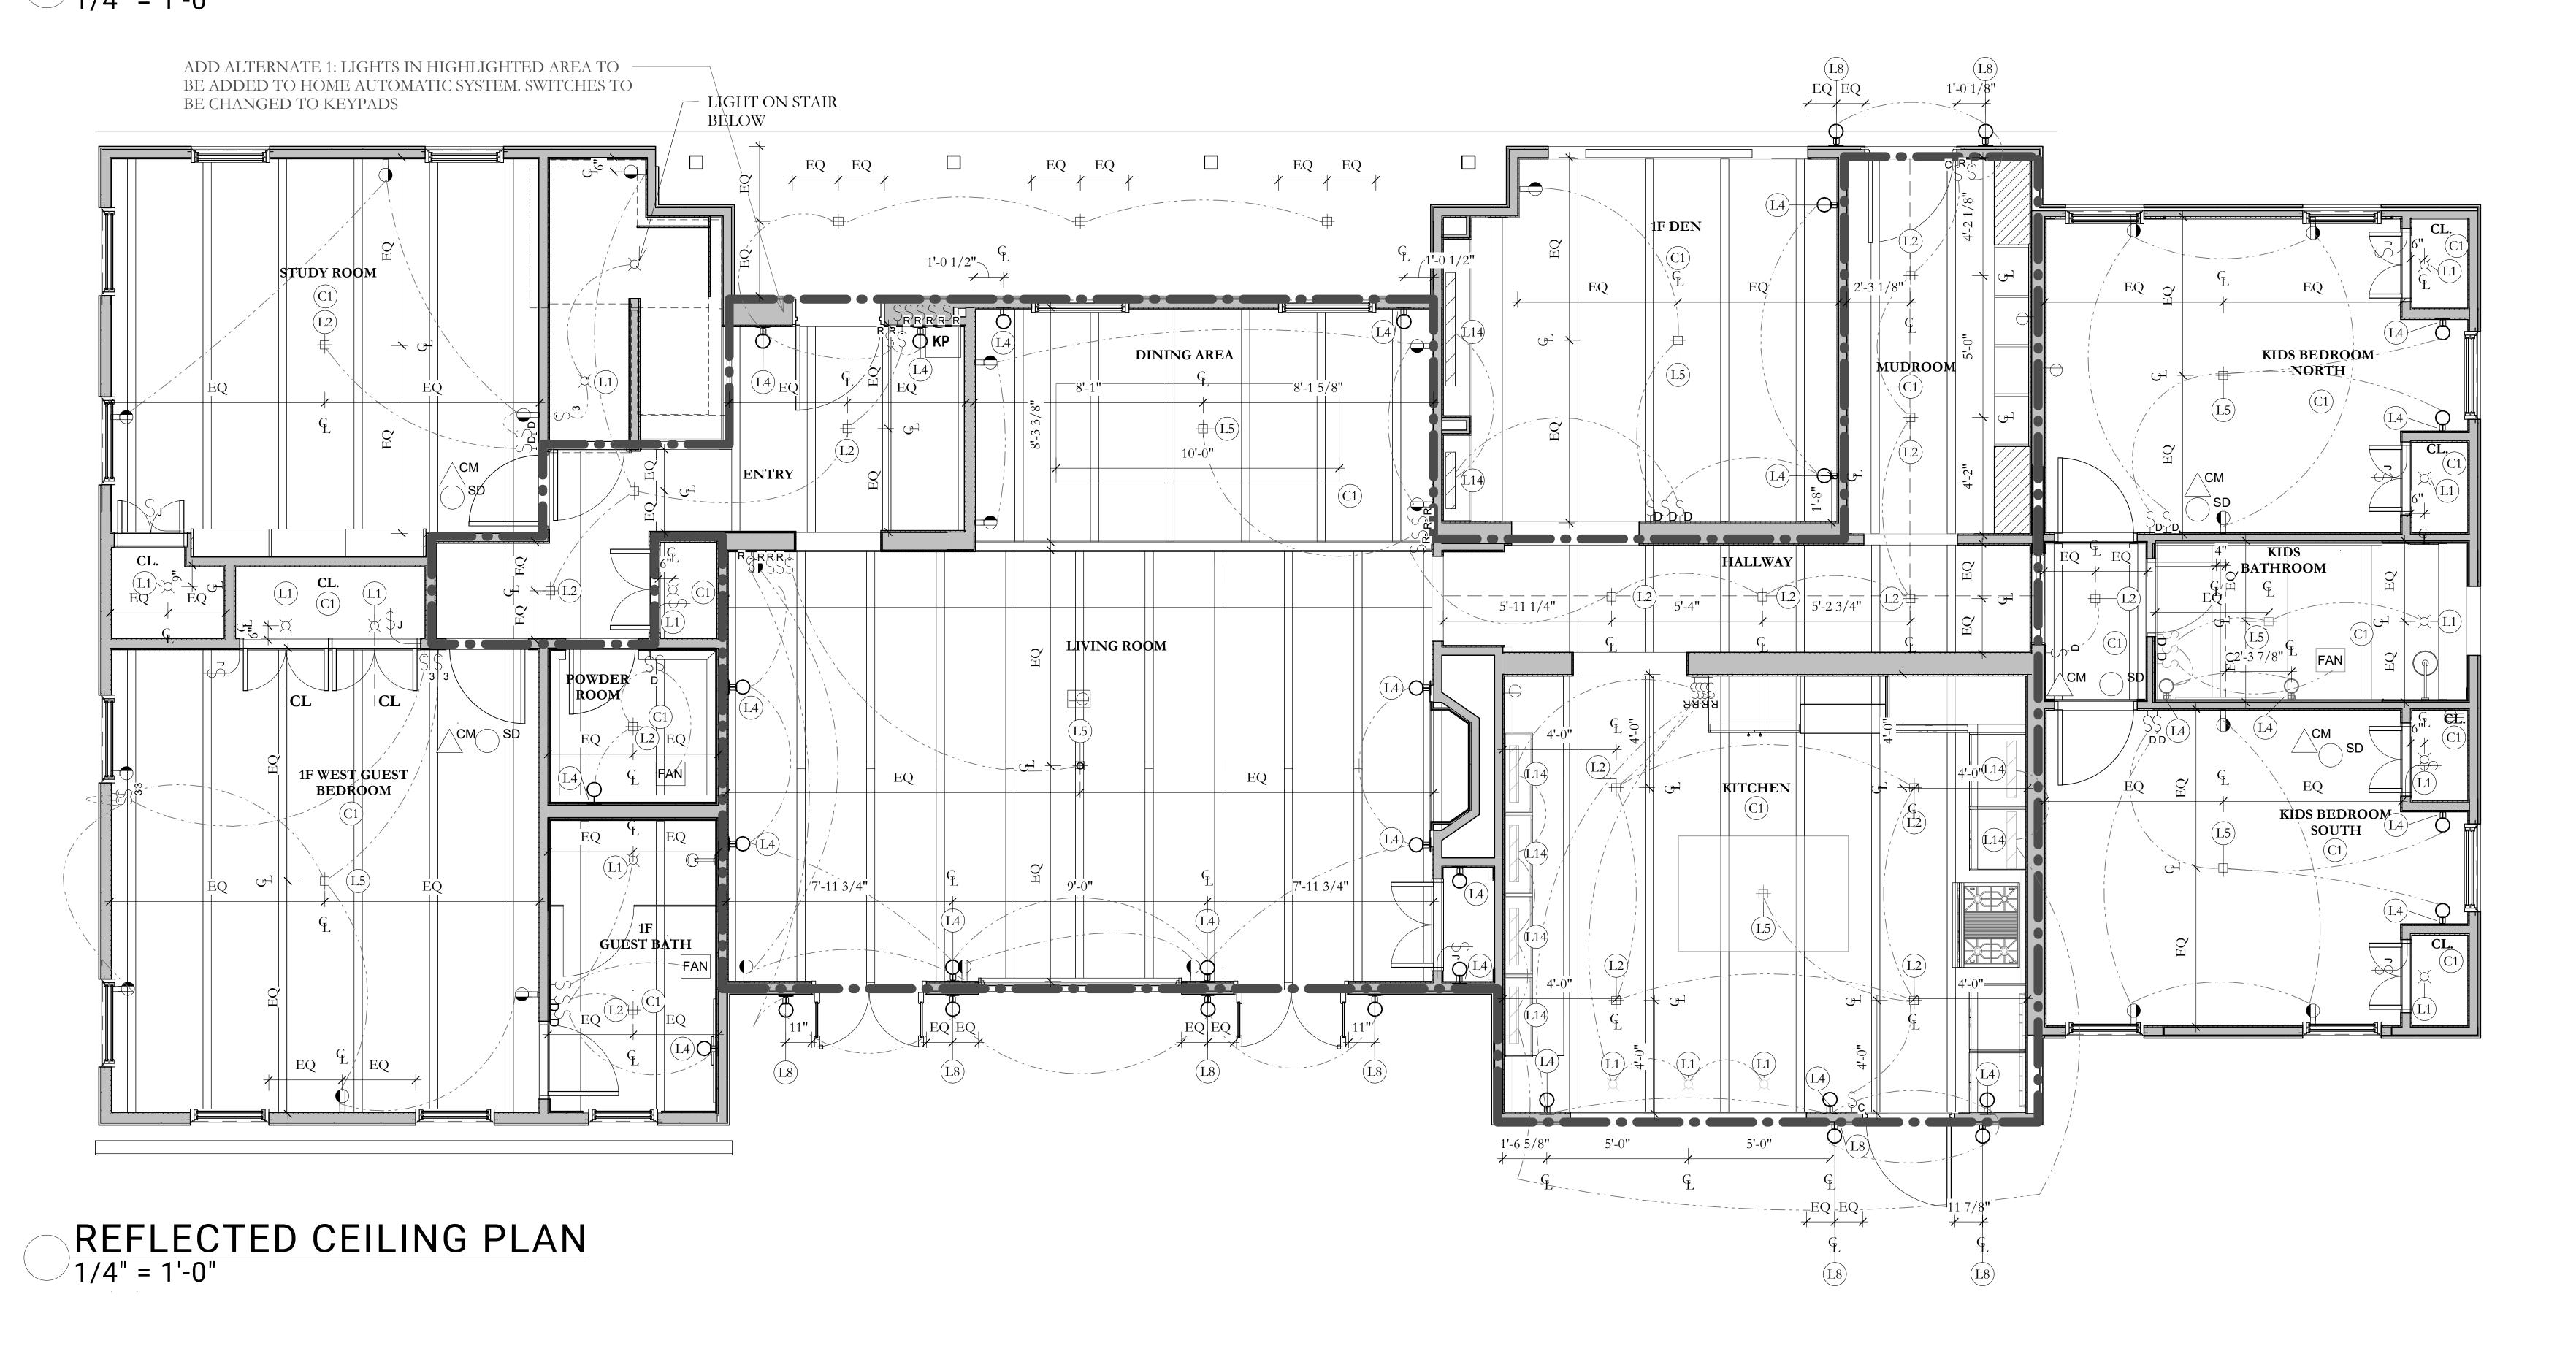


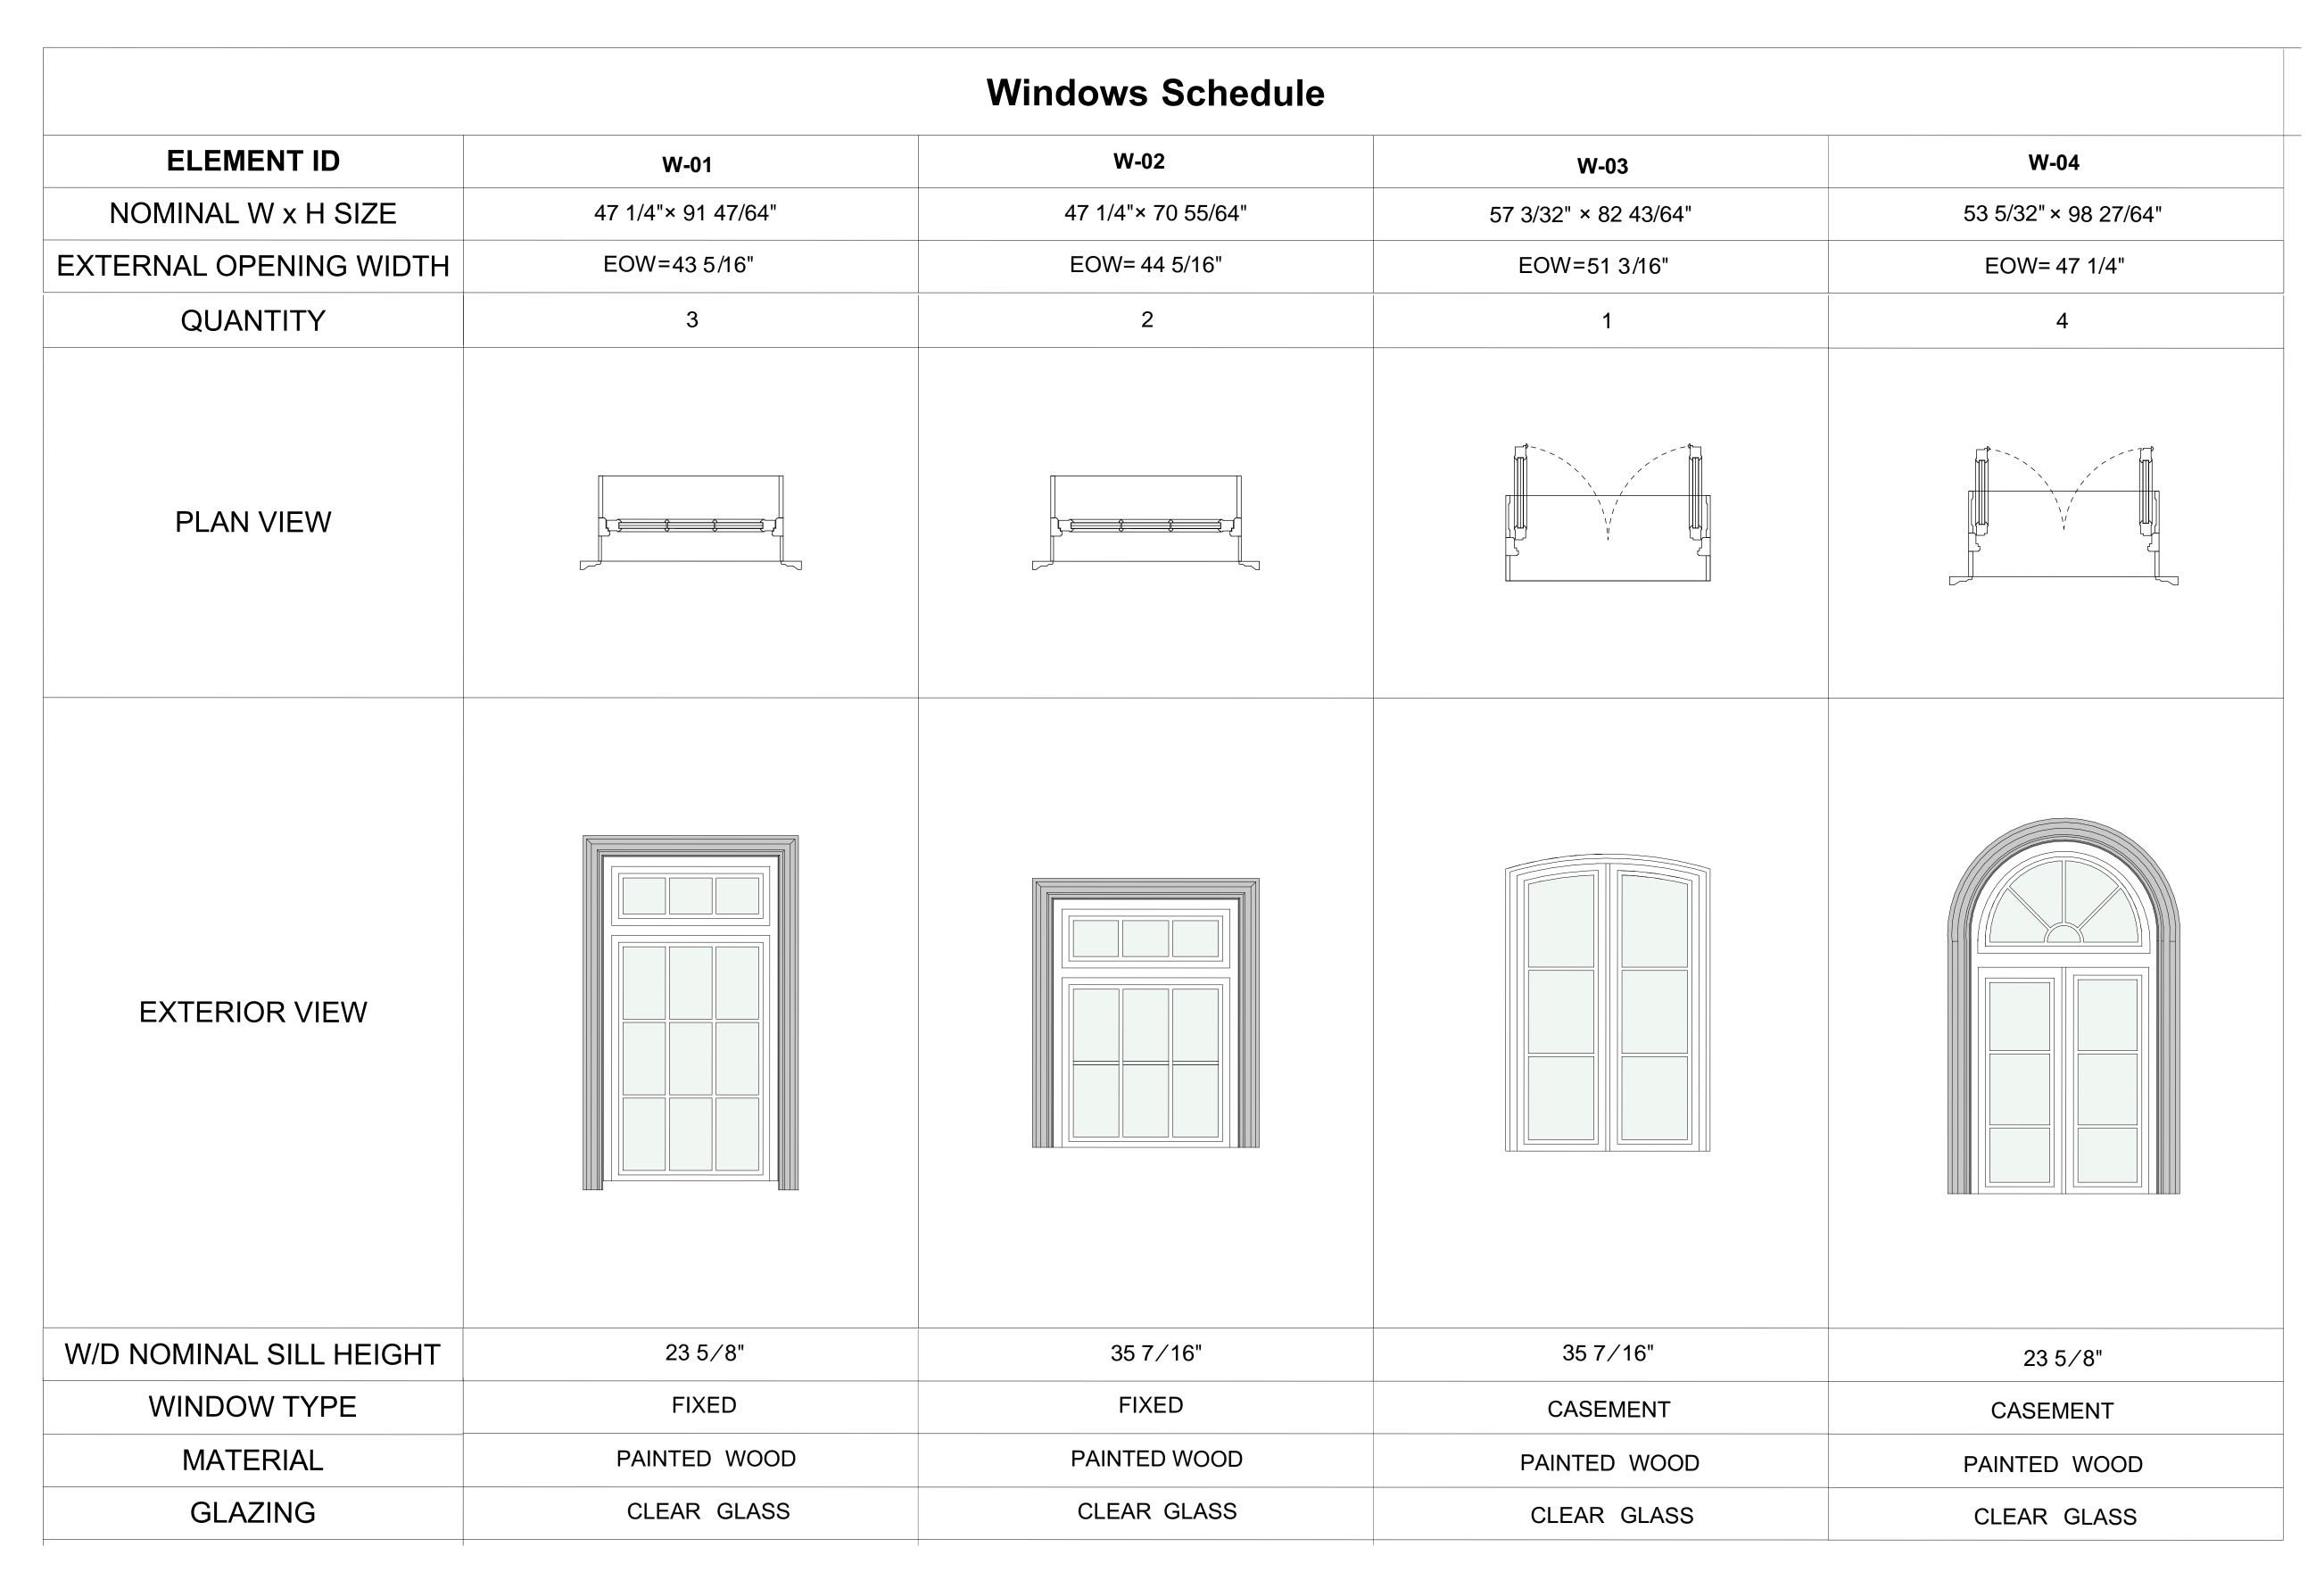


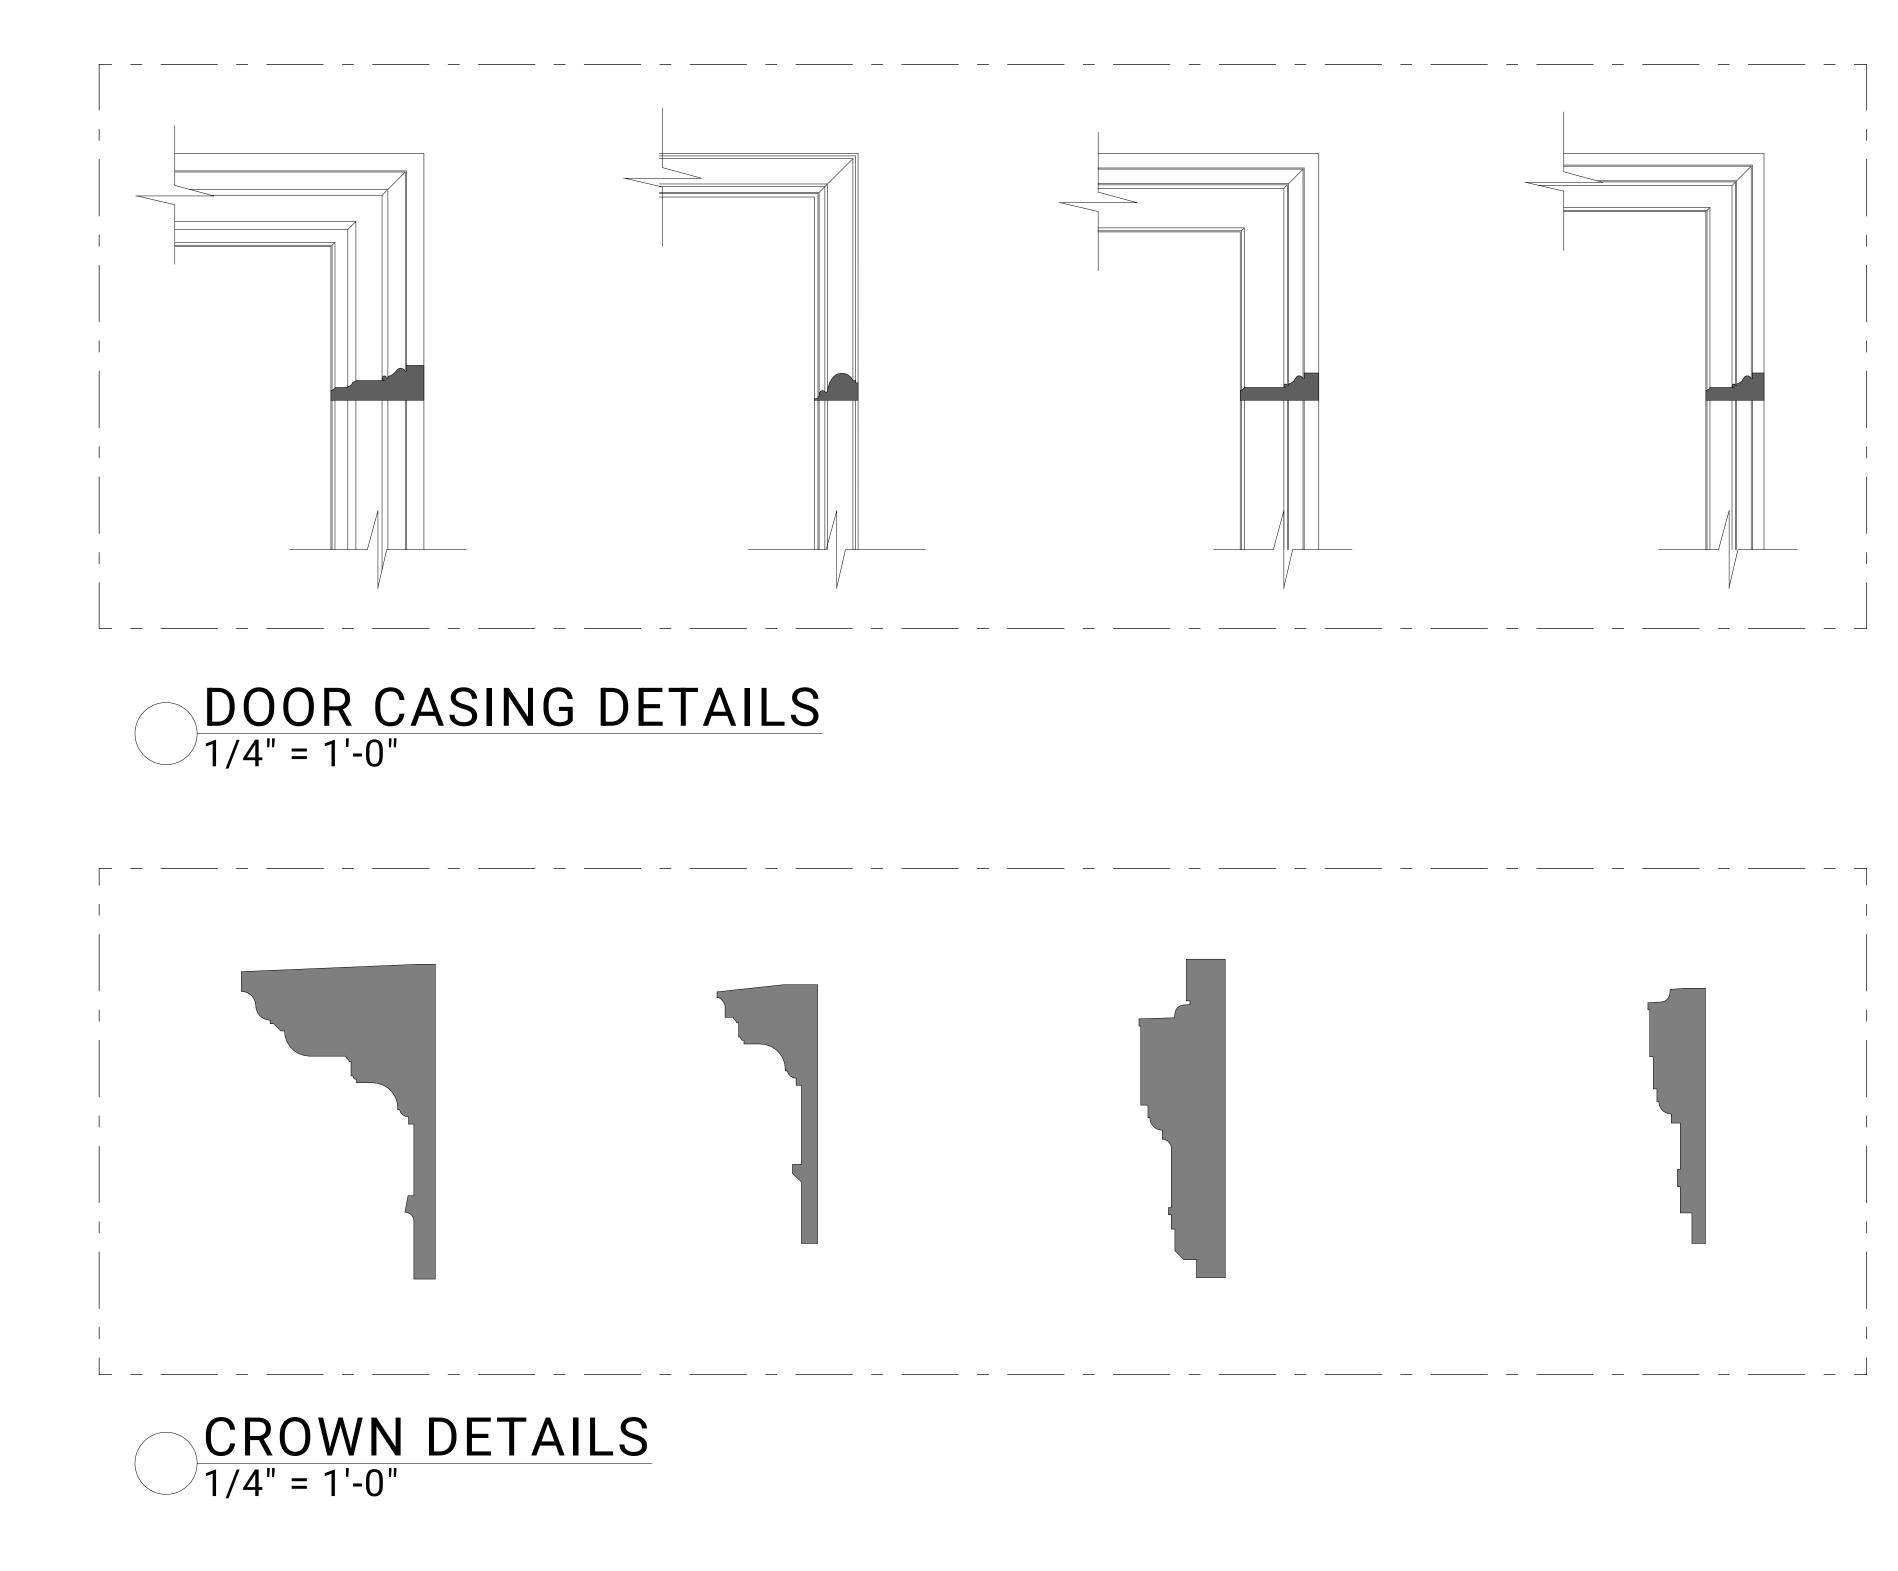

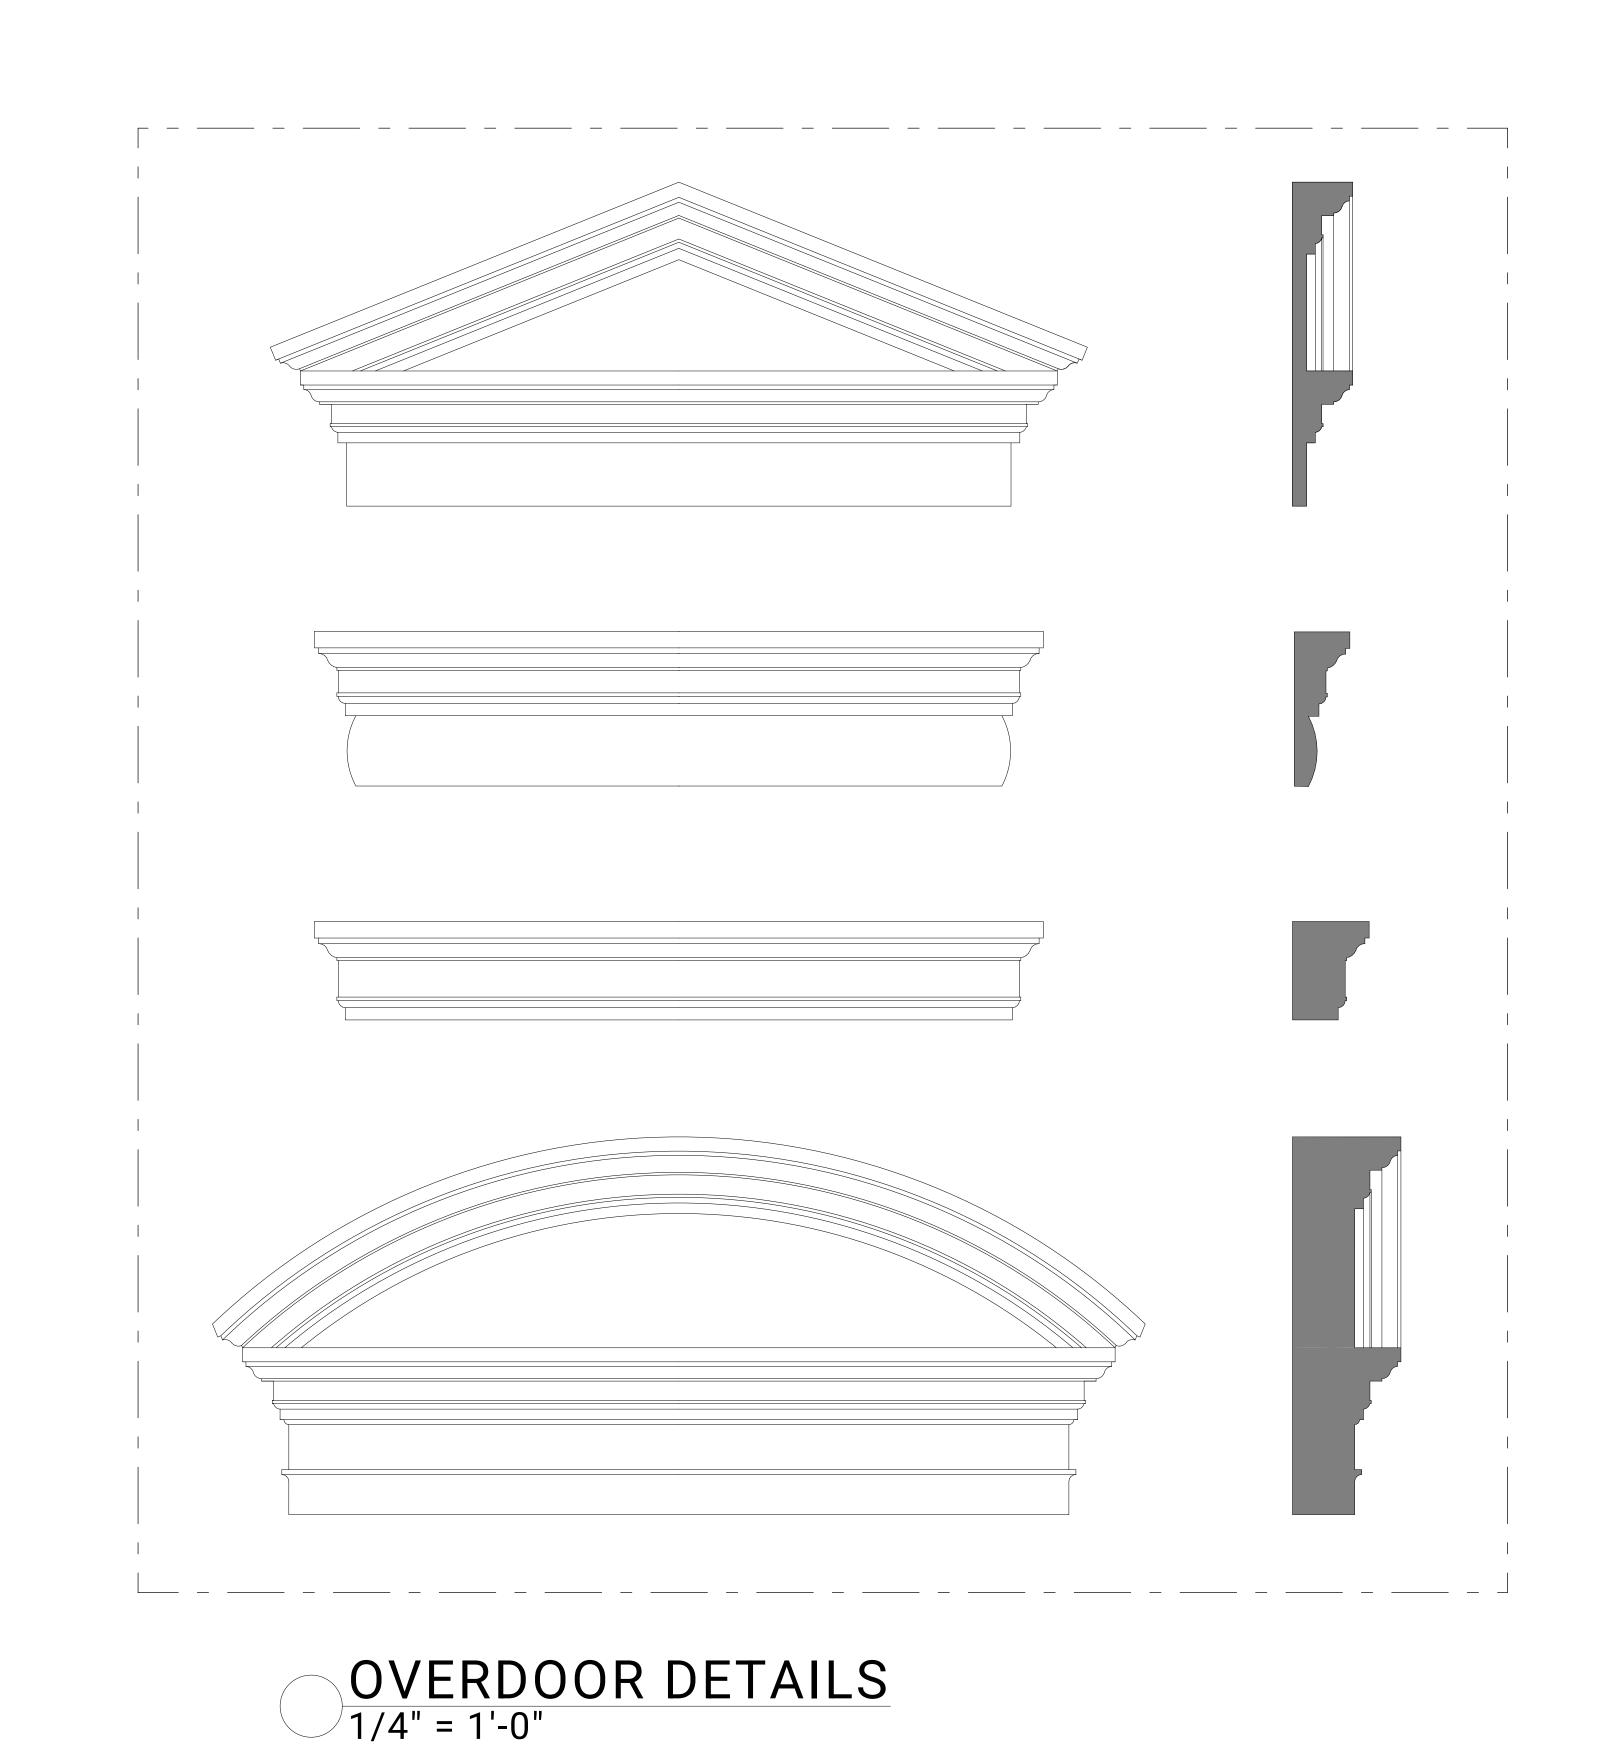

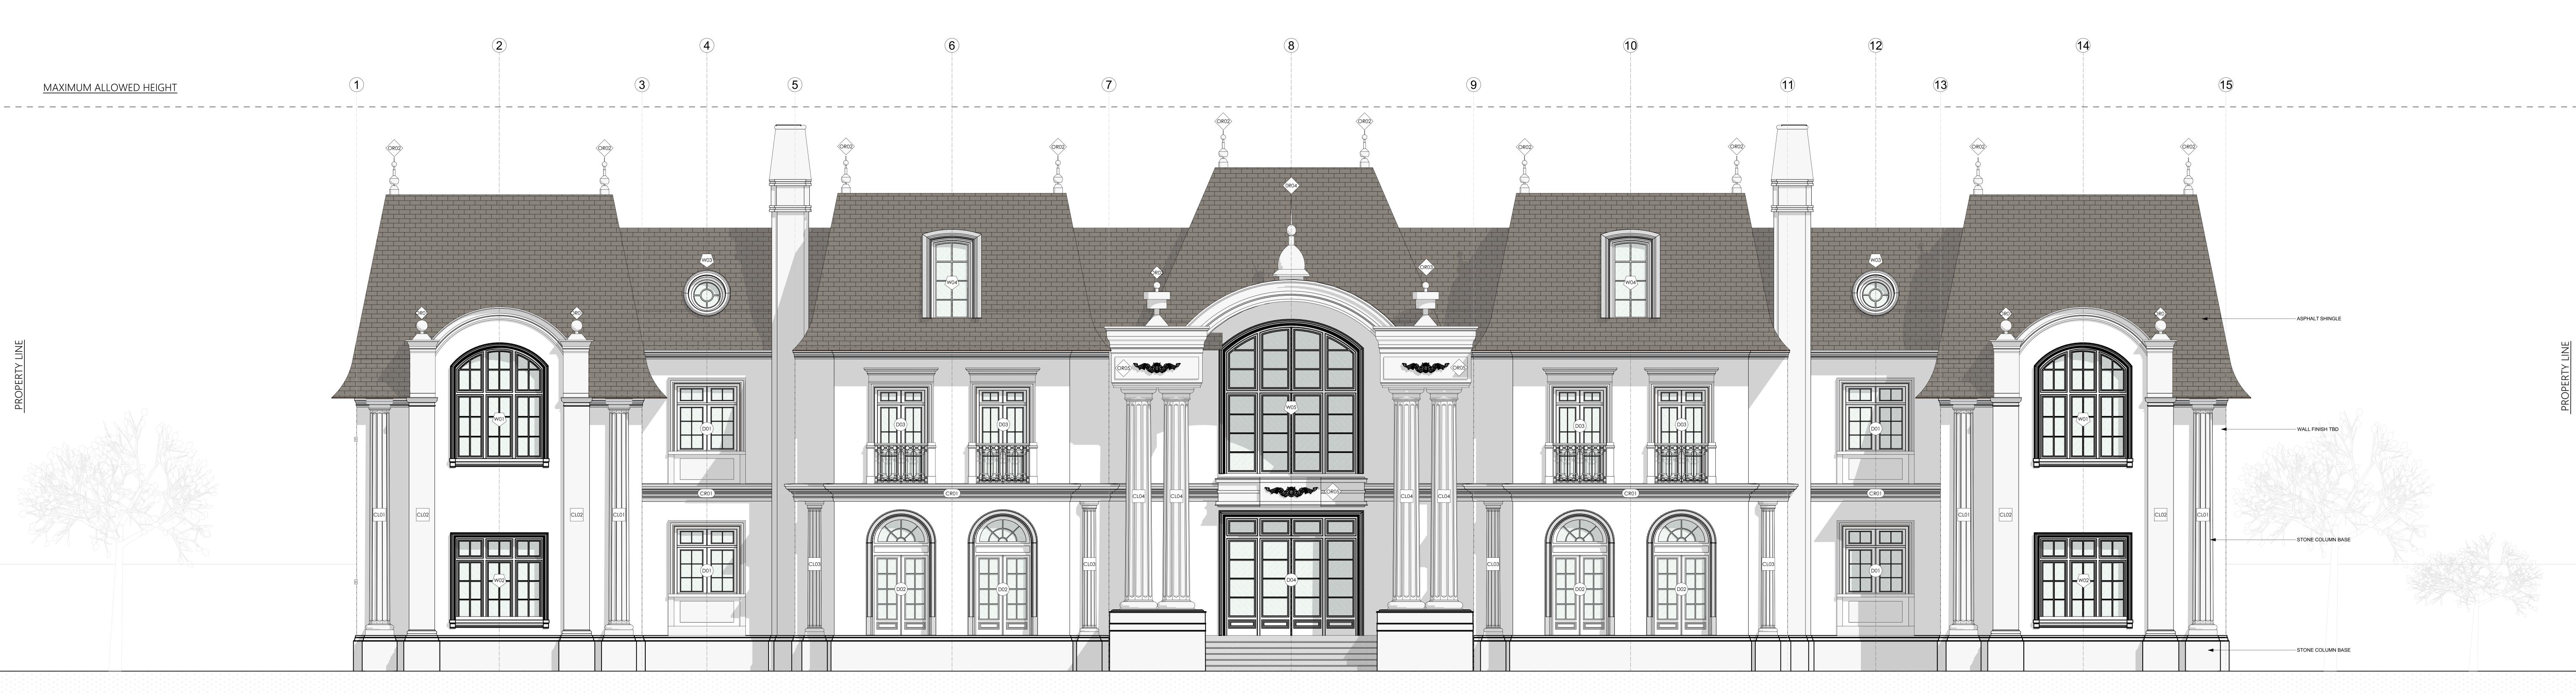

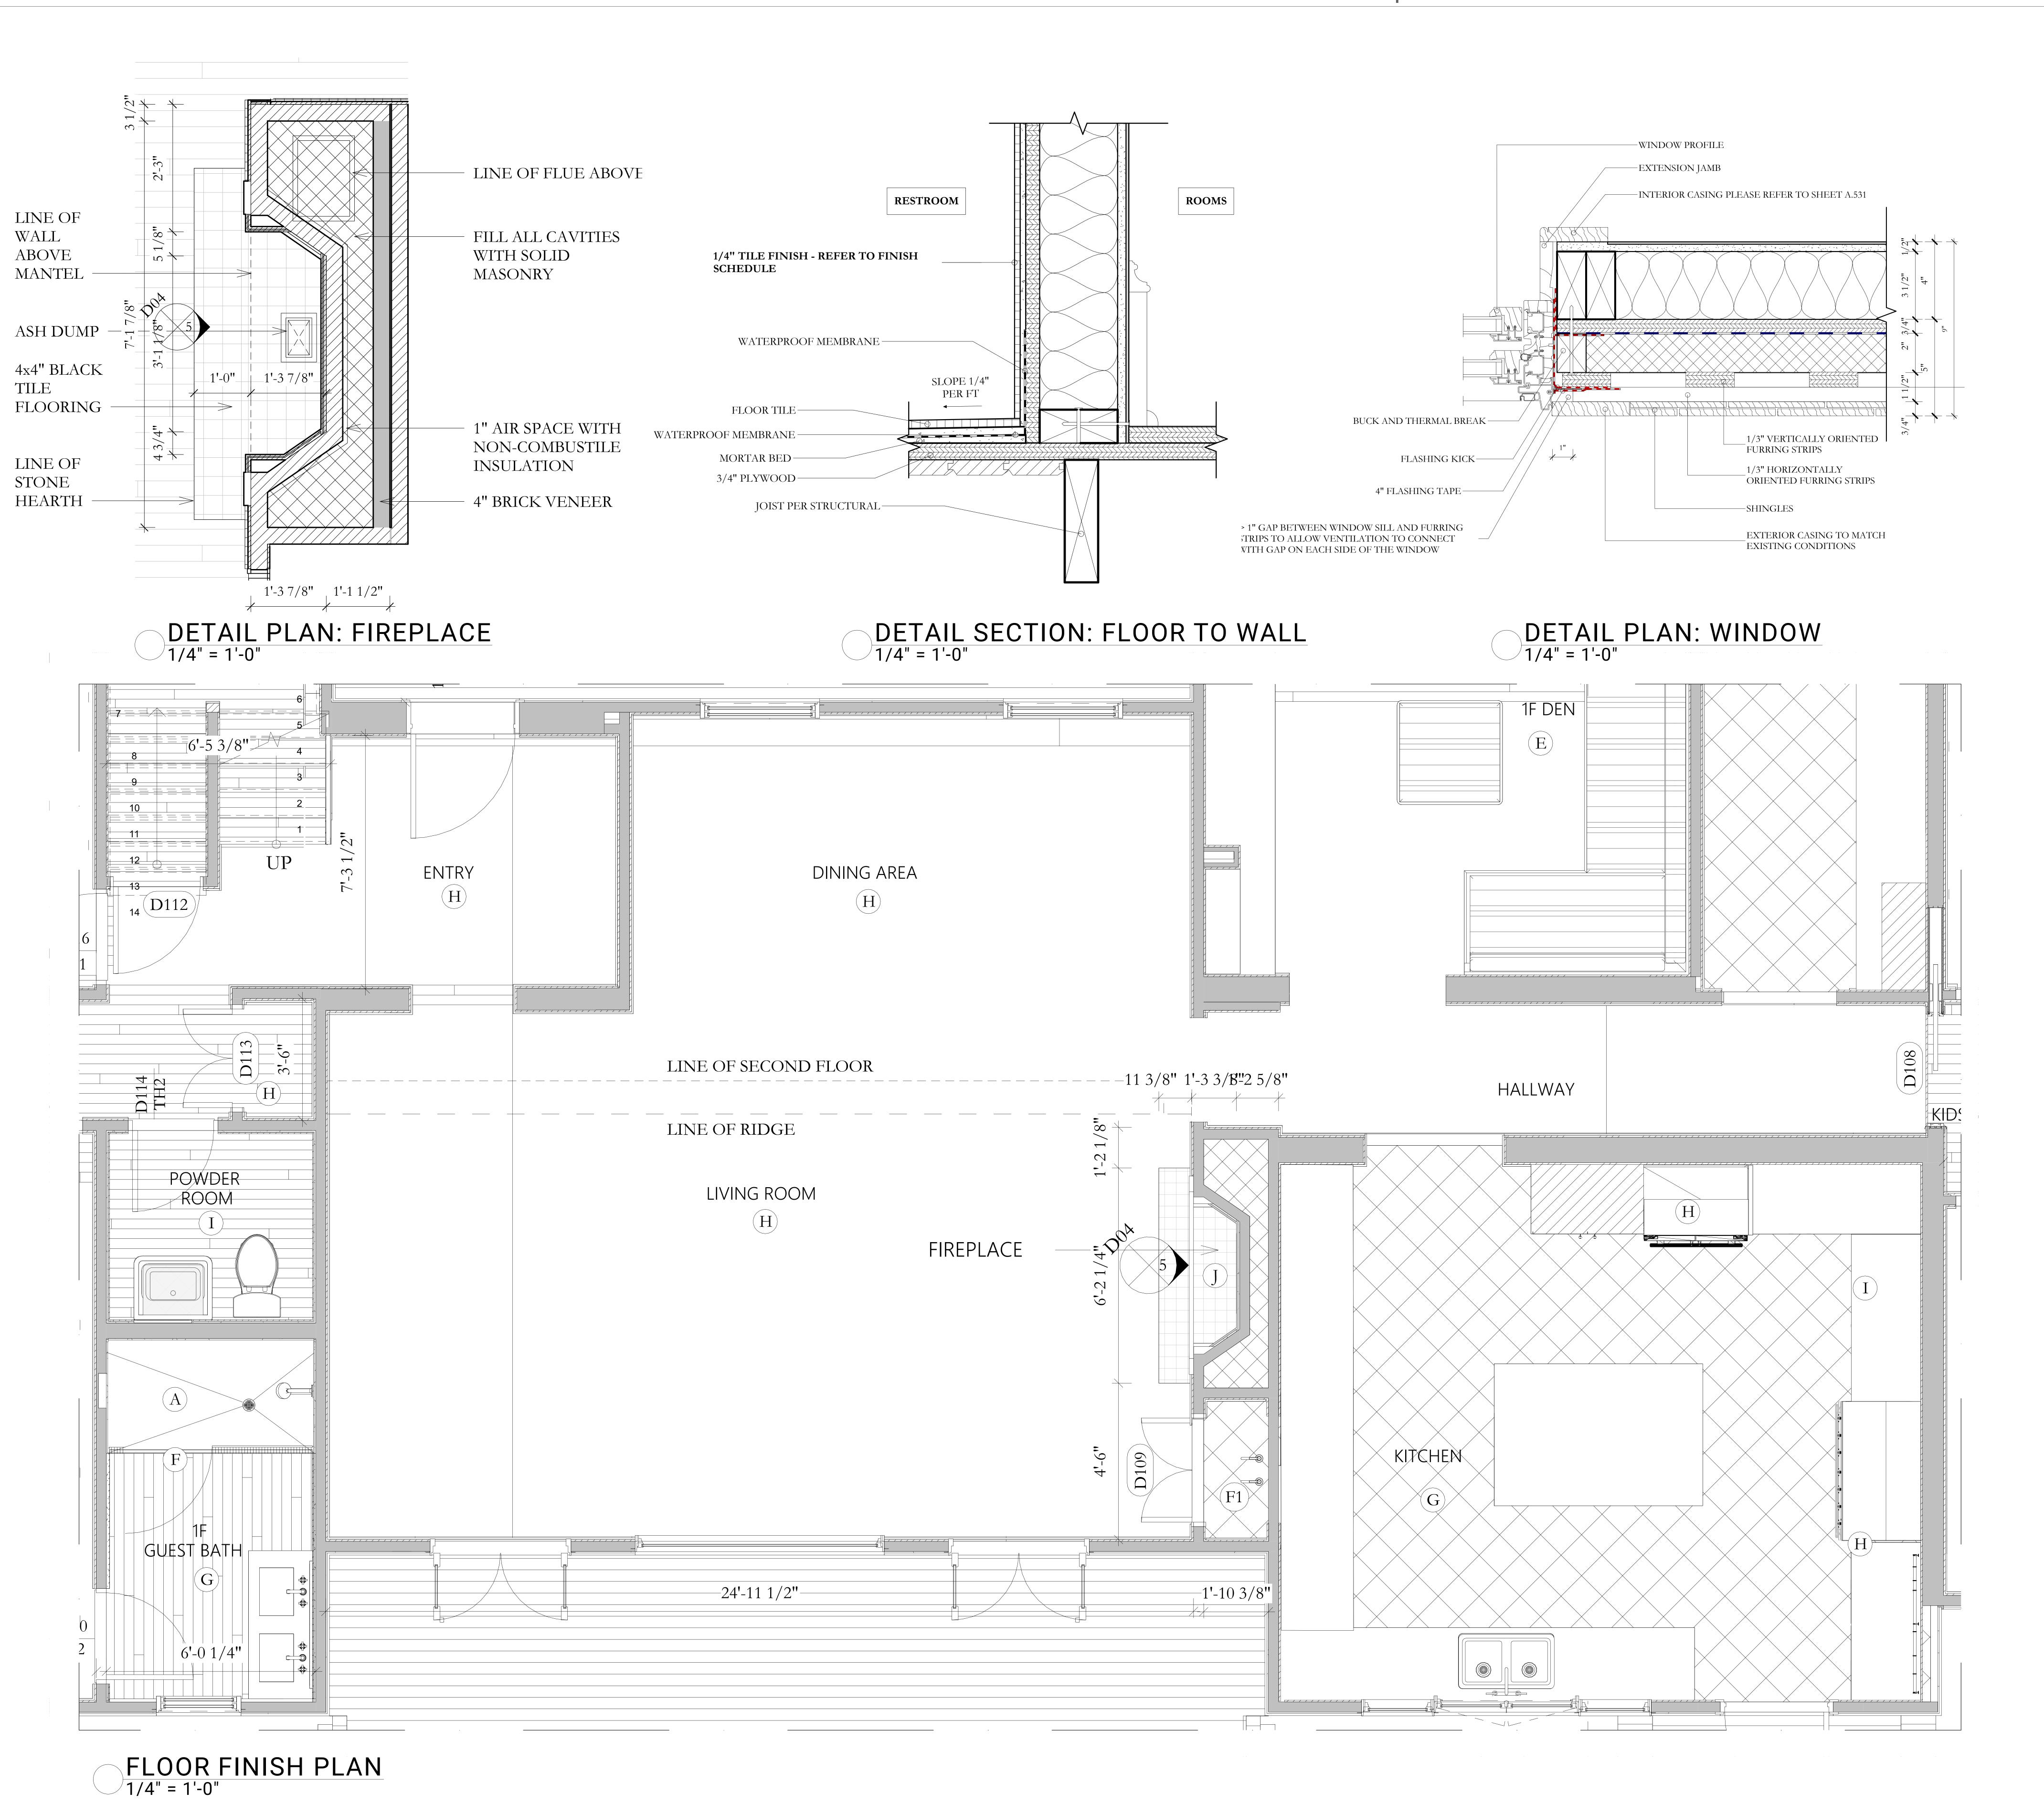

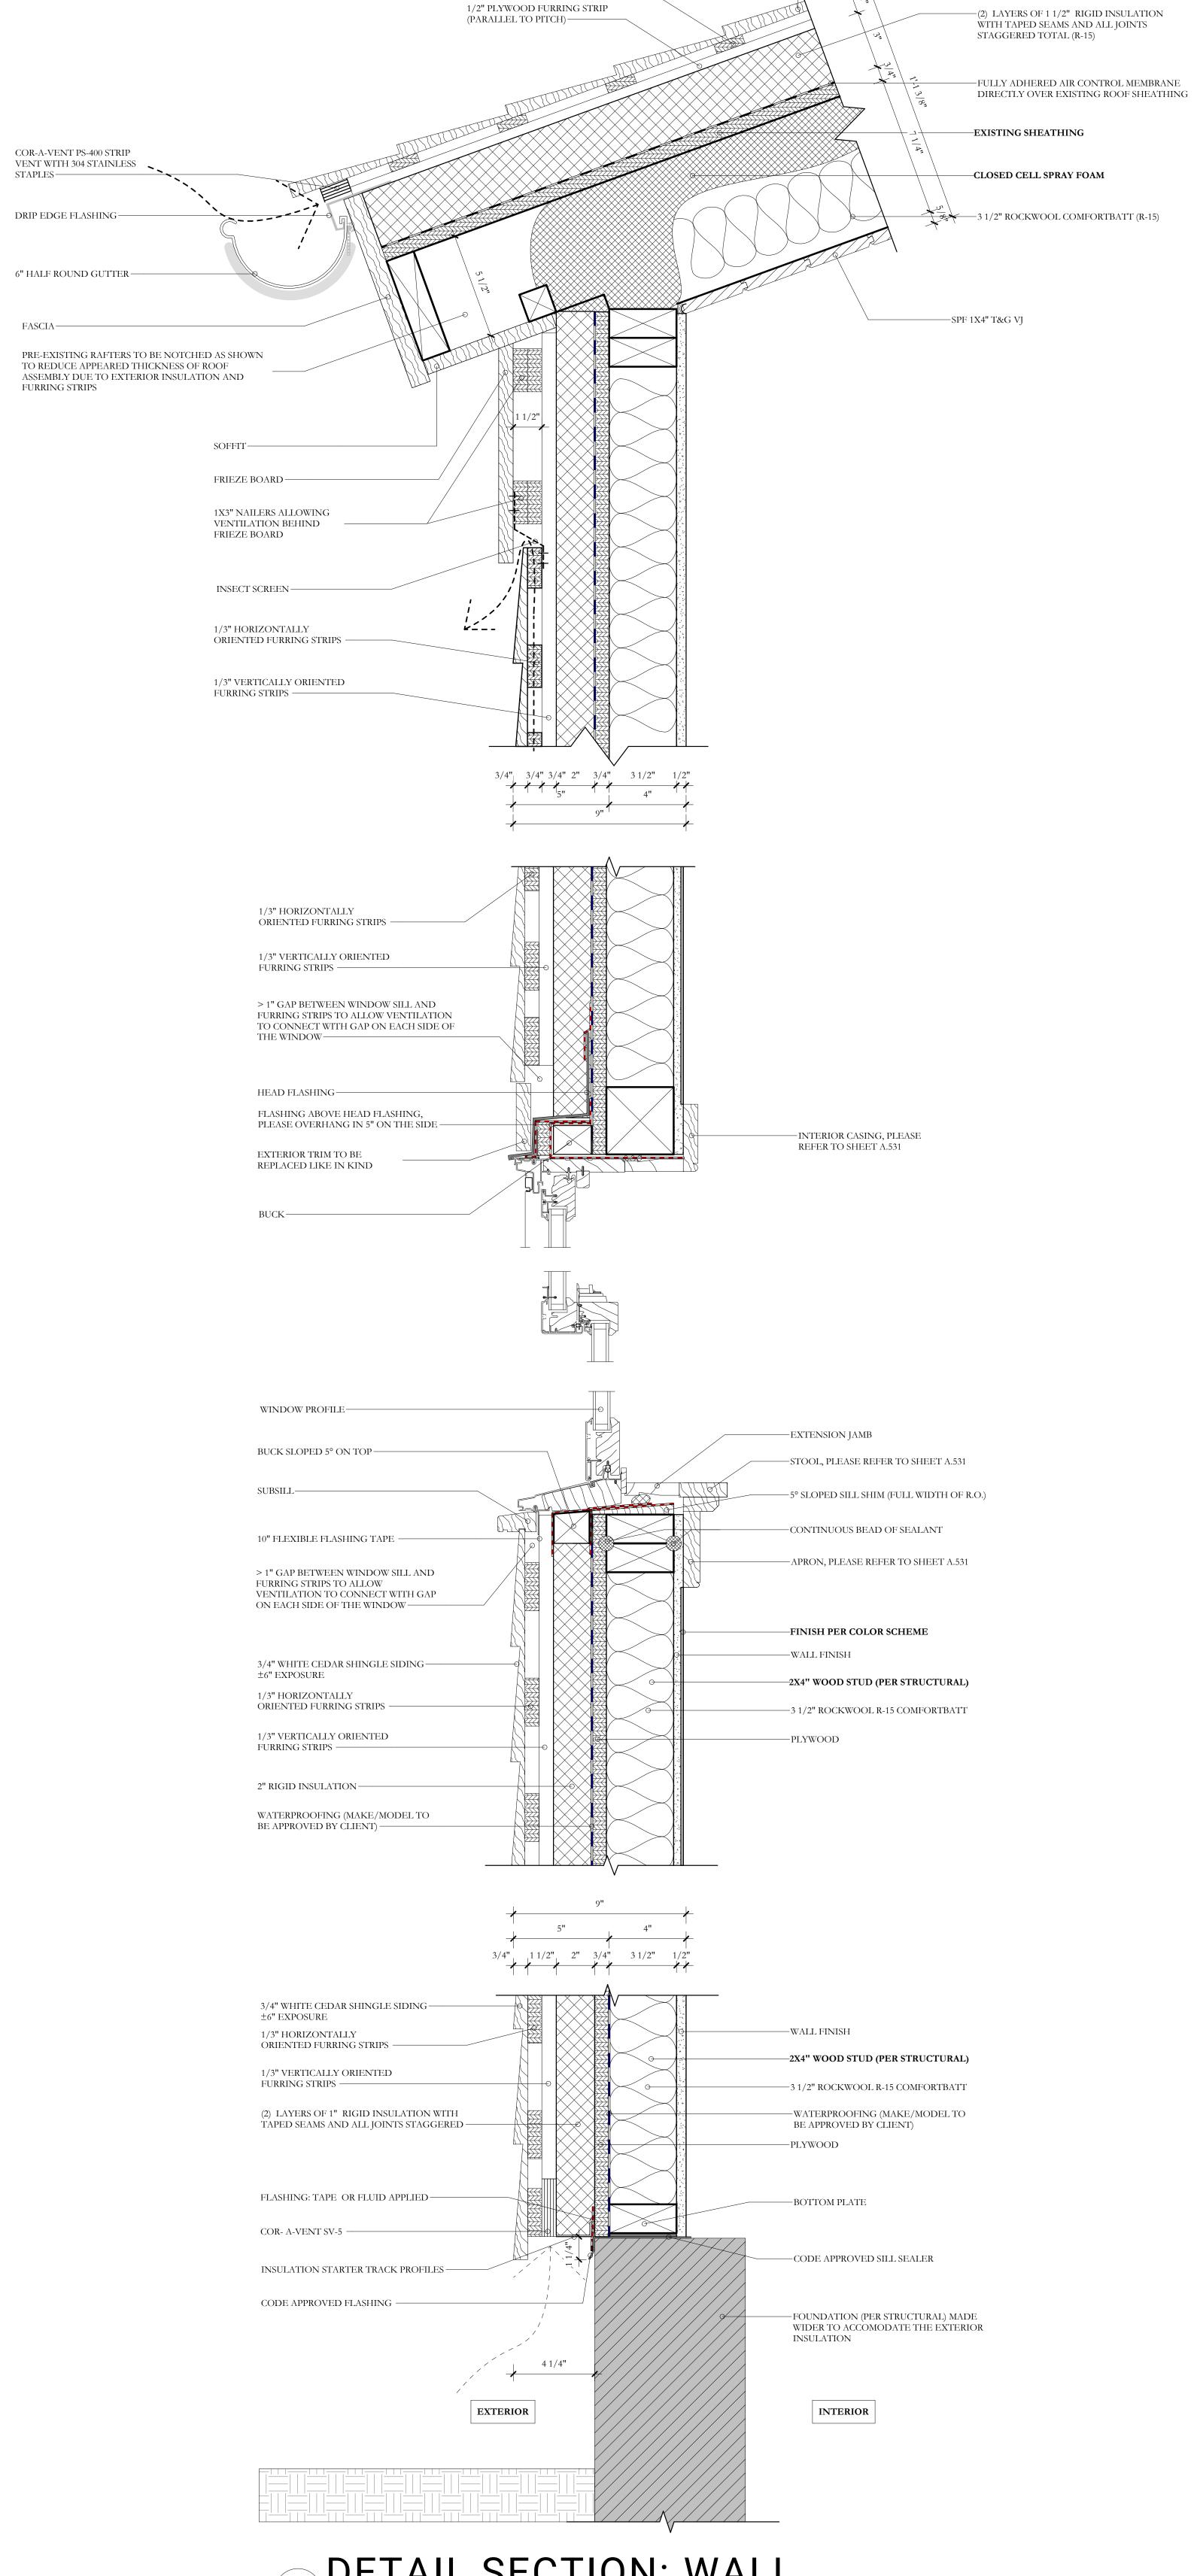



1/2" PLYWOOD FURRING STRIP (PERPENDICULAR TO PITCH)


STAPLES —


DETAIL SECTION: WALL

1/4" = 1'-0"

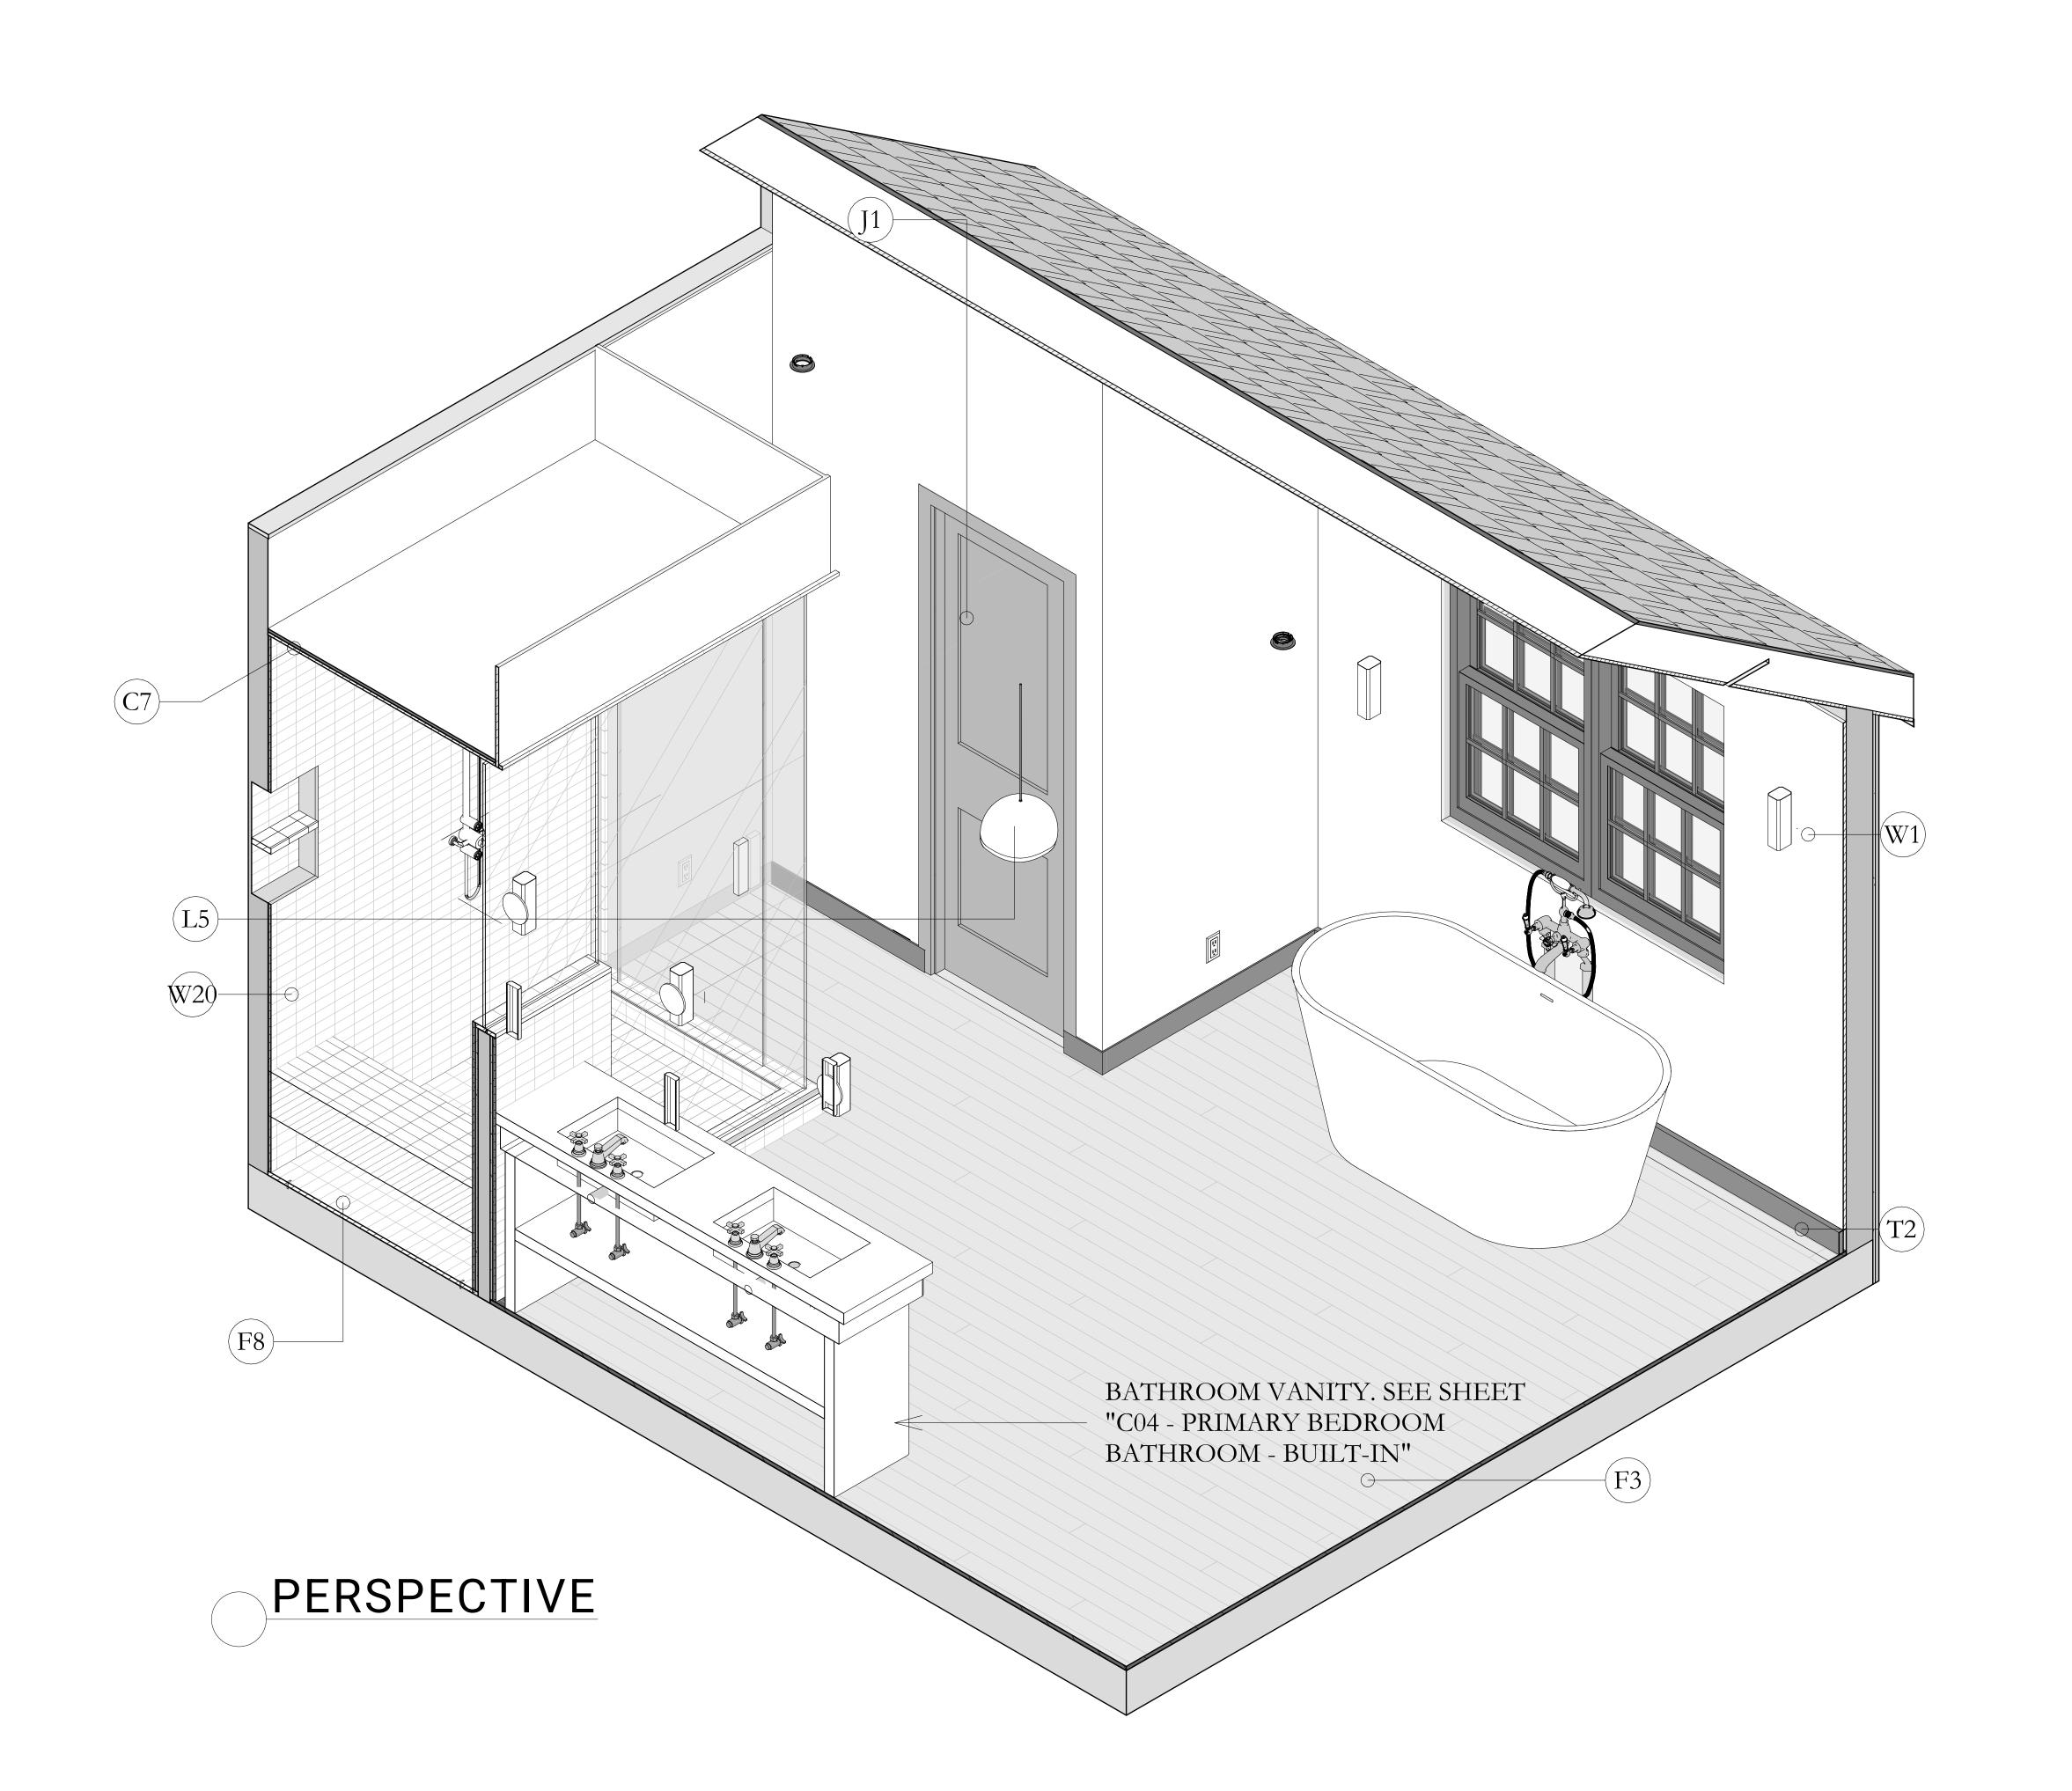

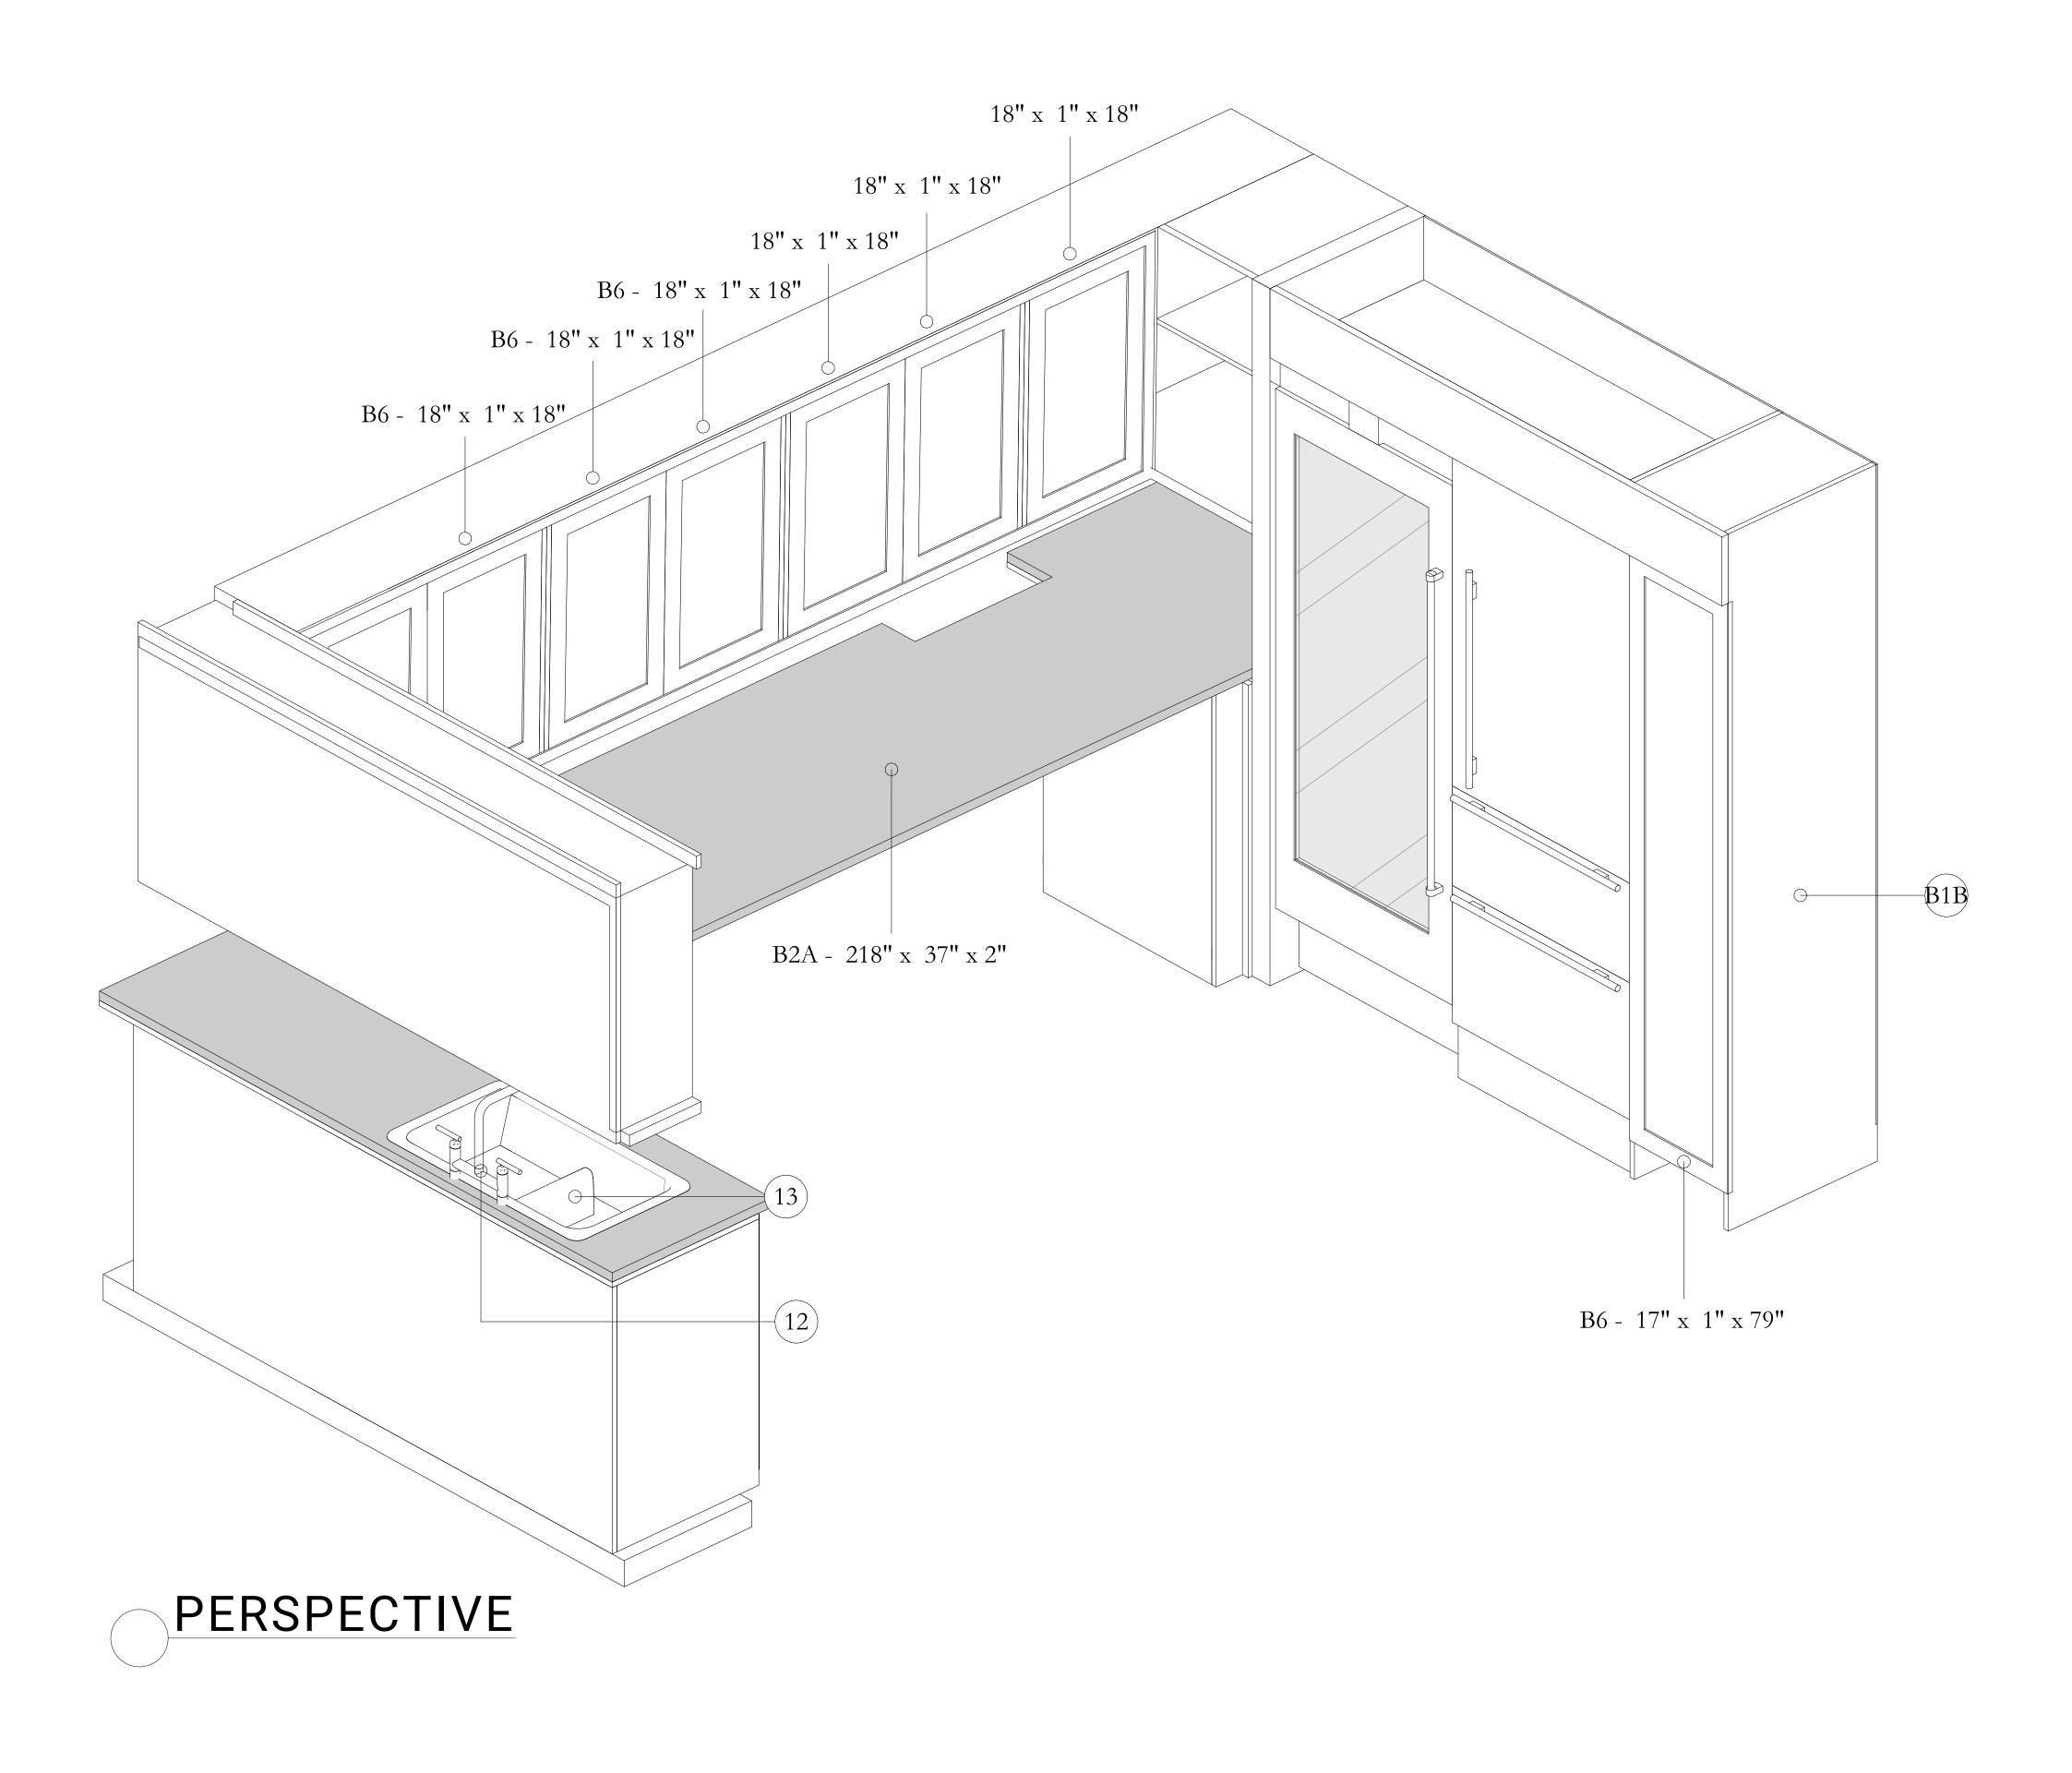

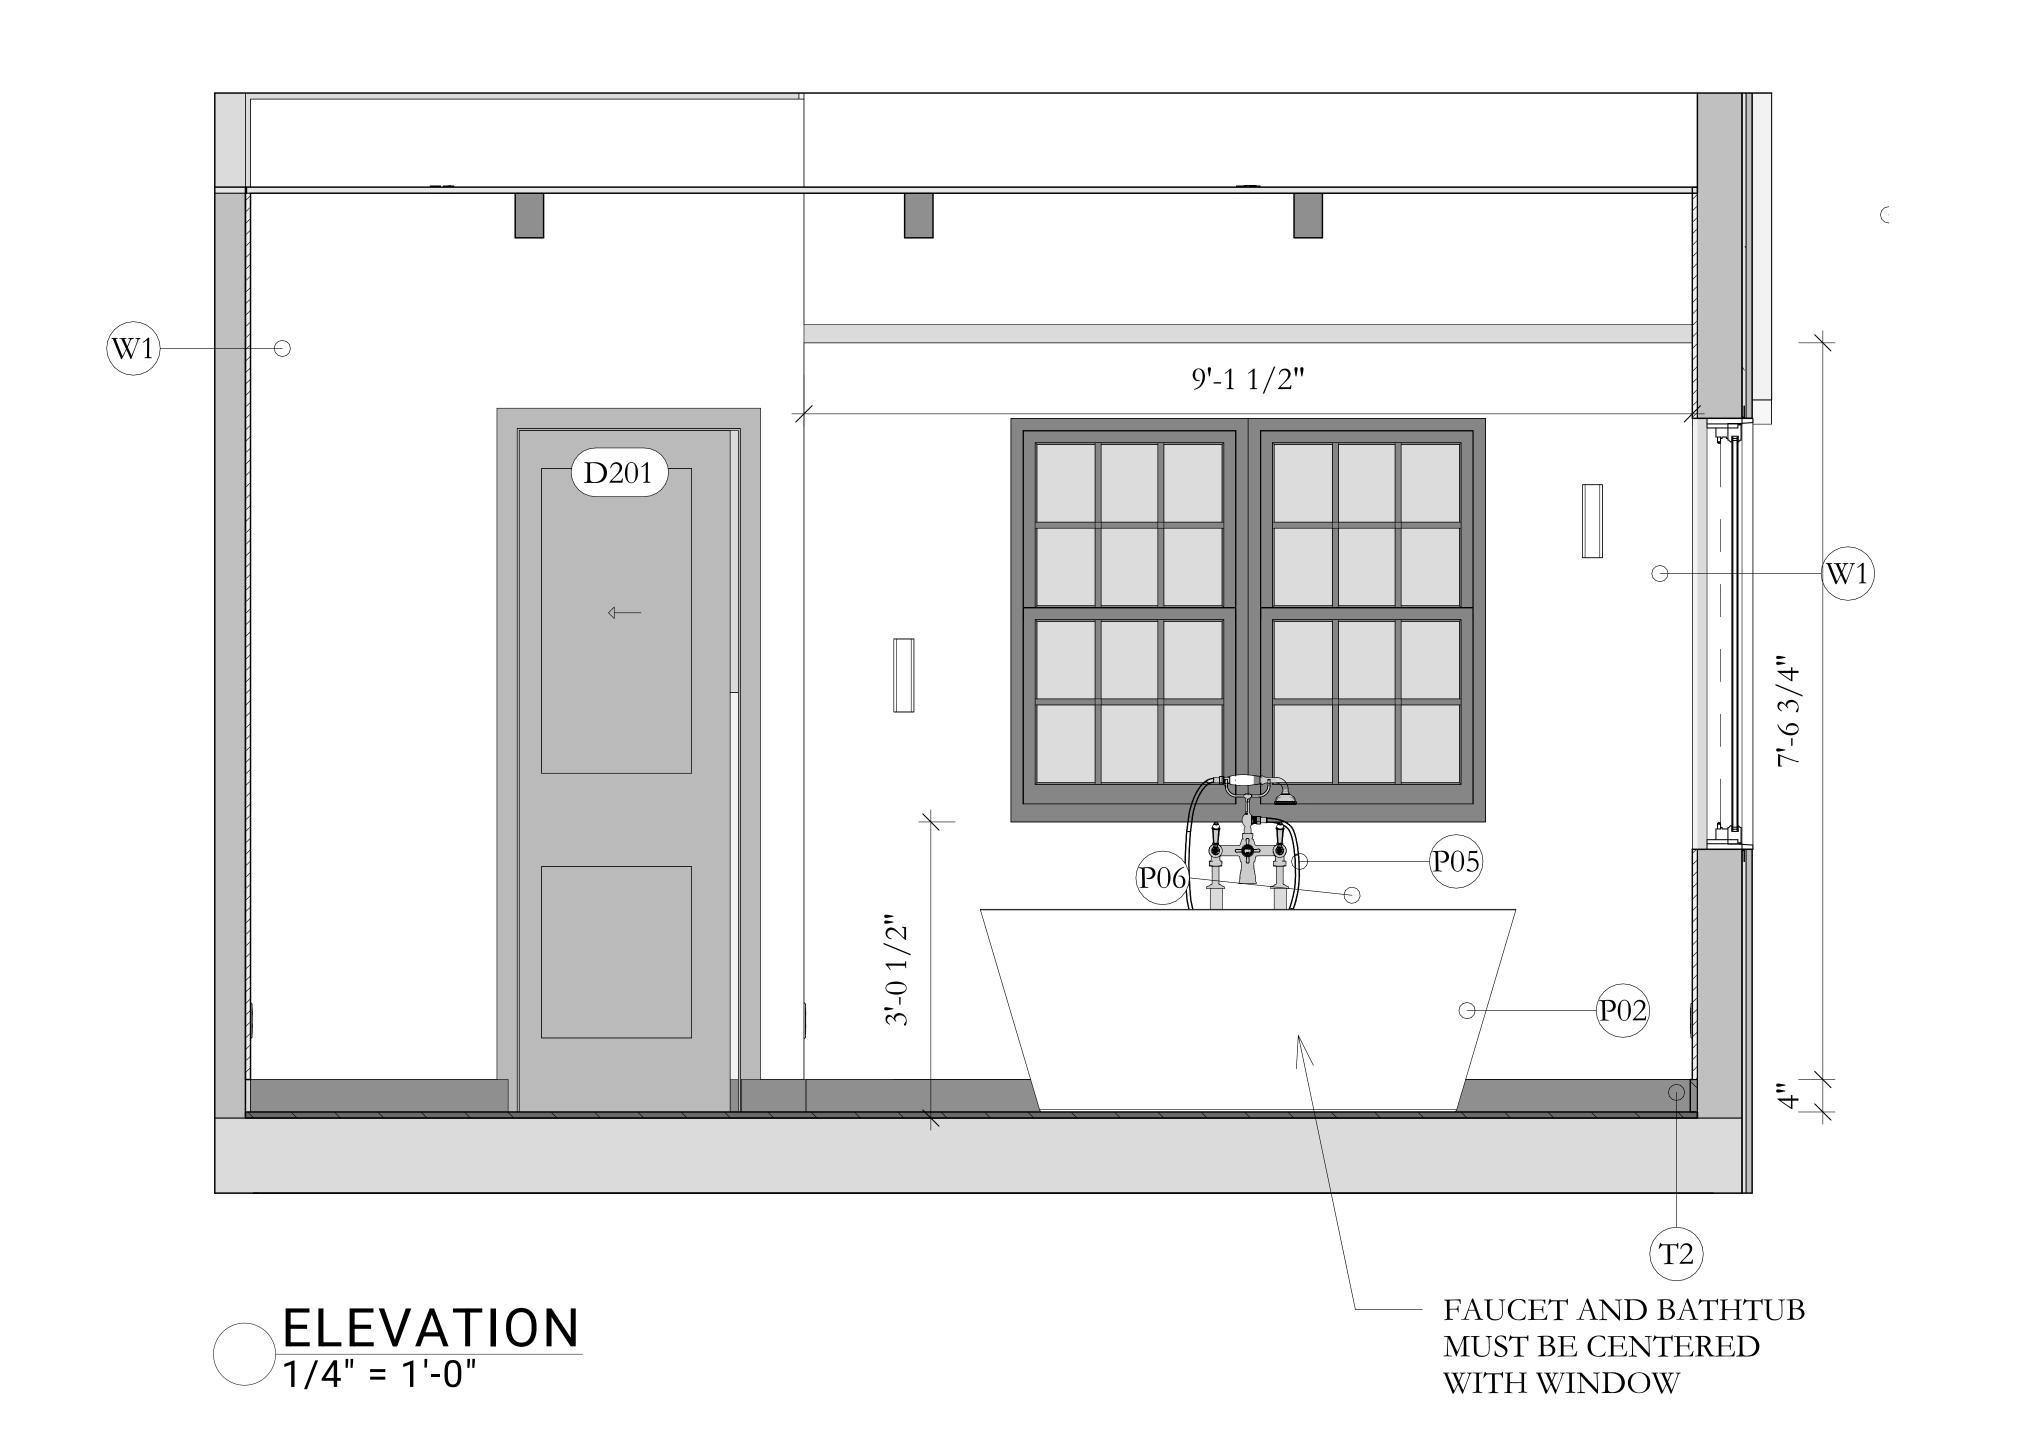

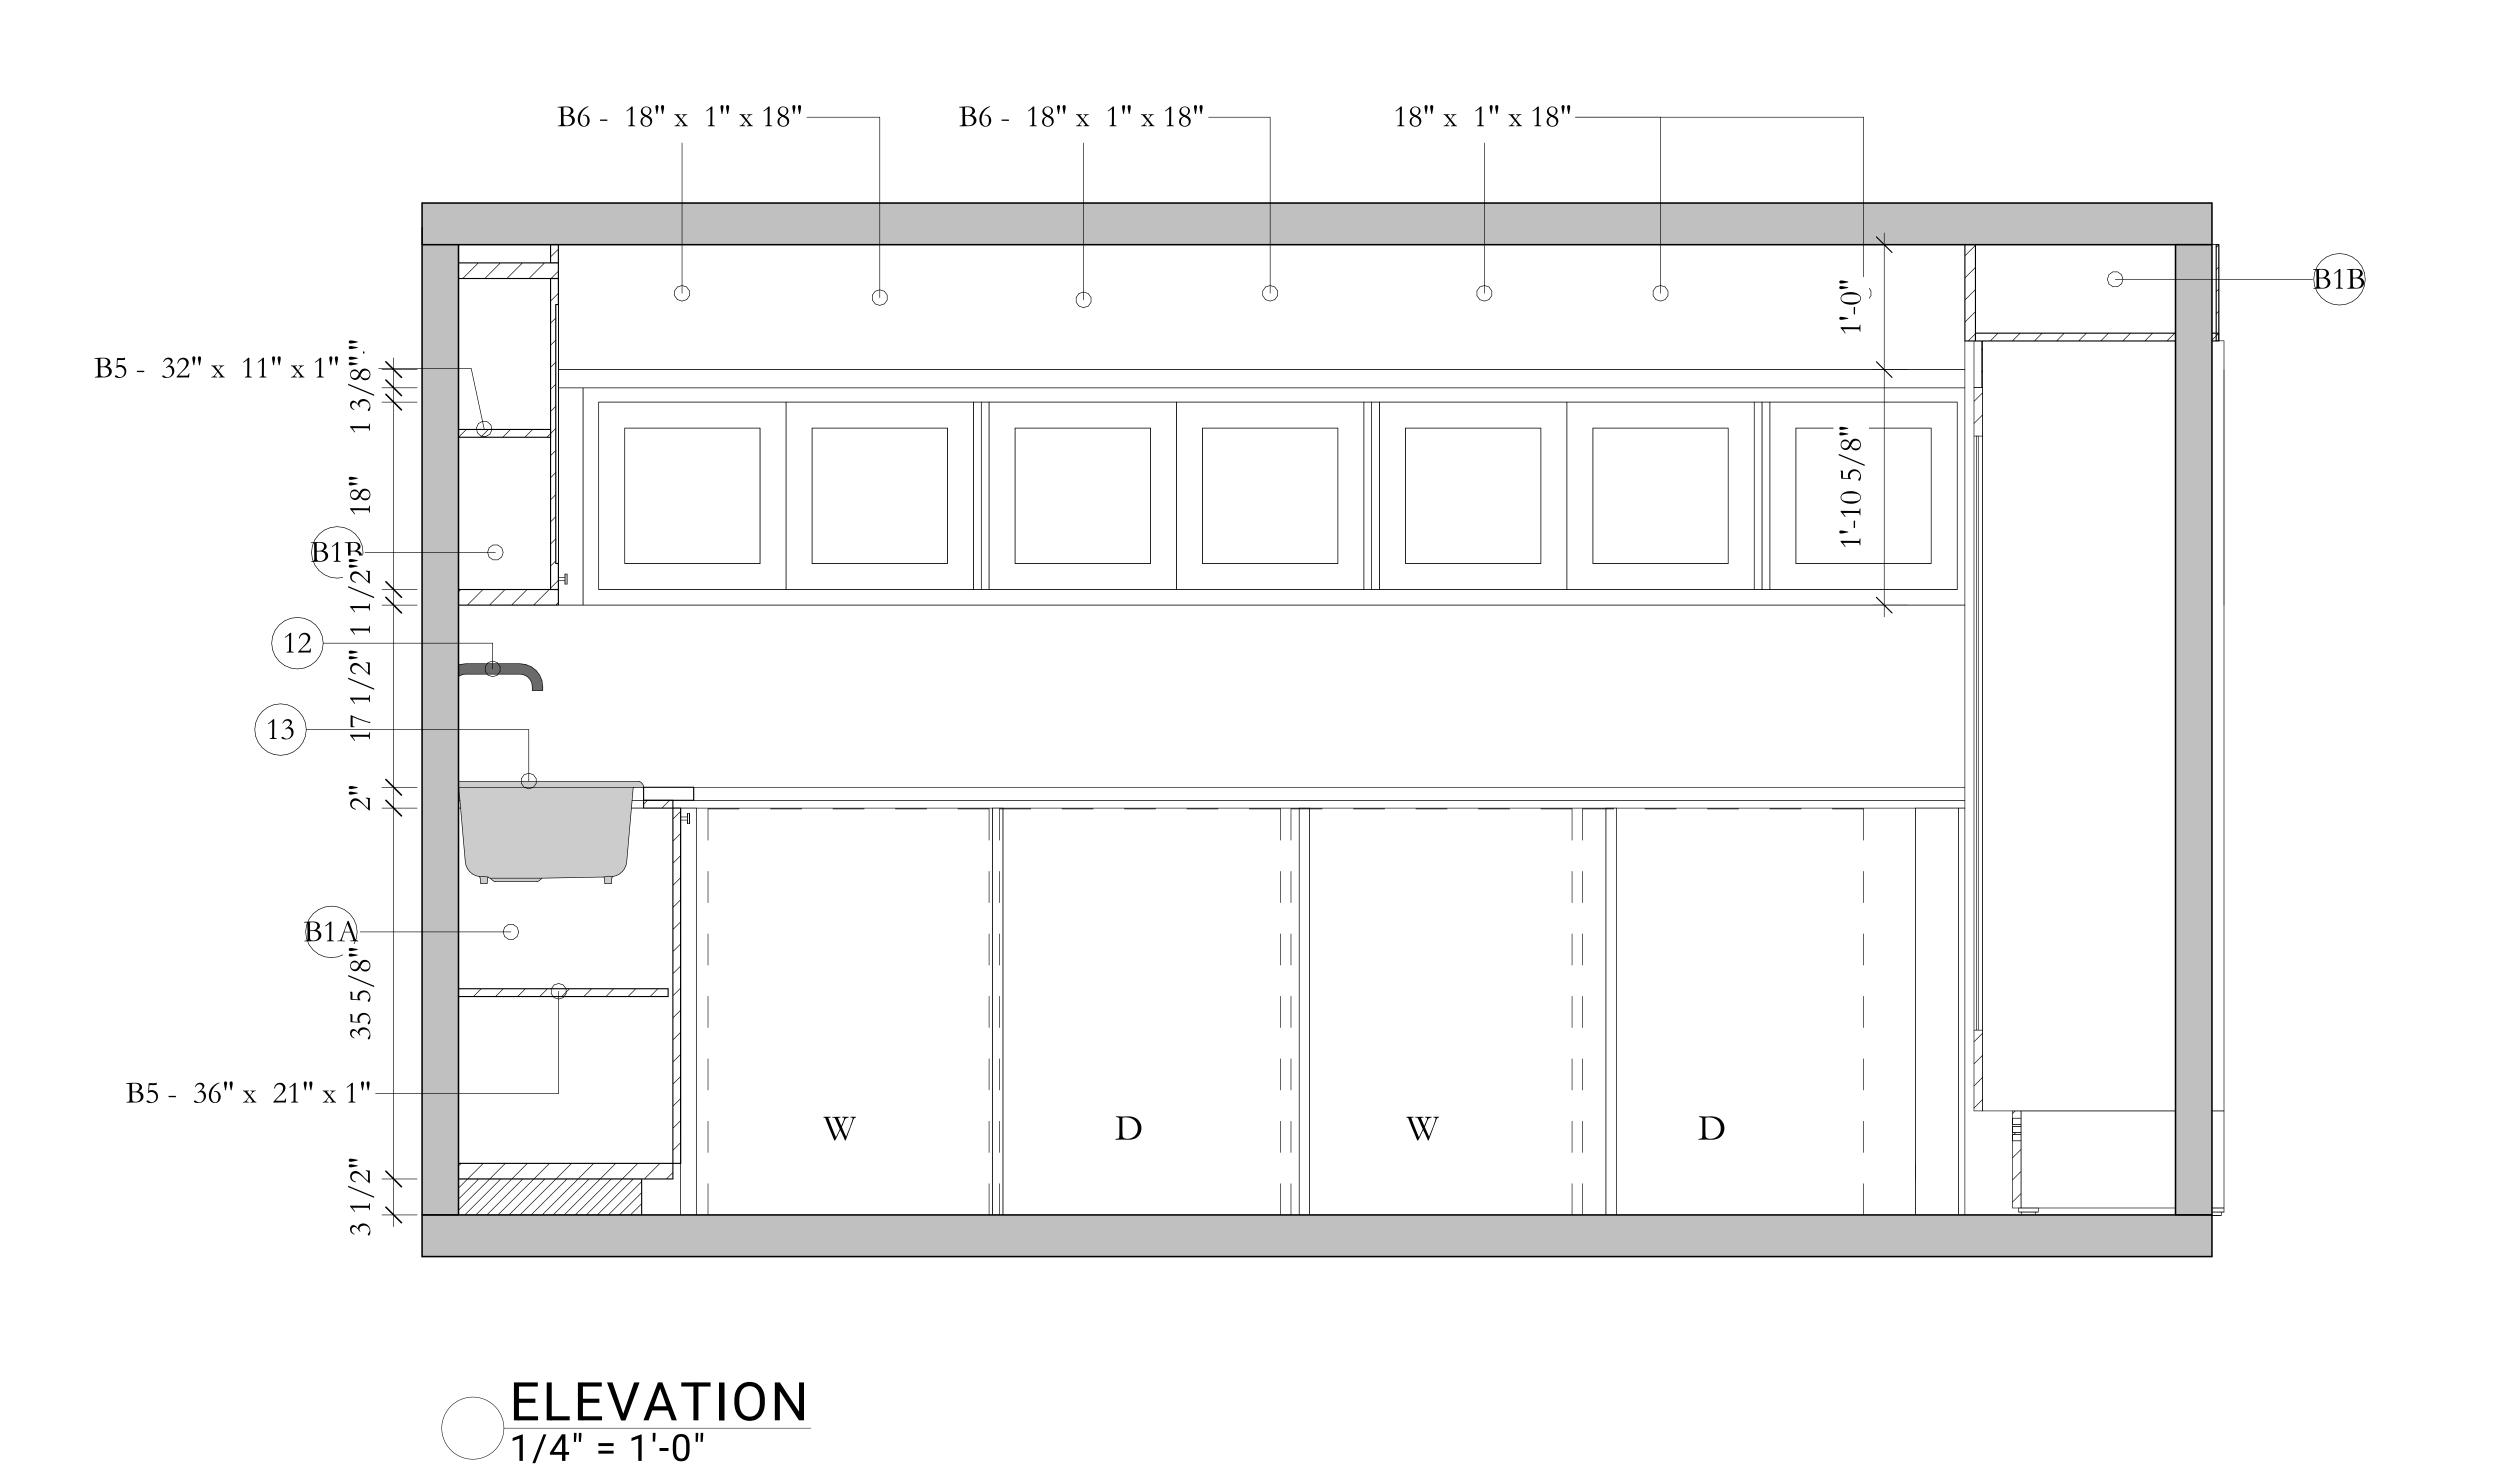

PLUMBING FIXTURES SCHEDULE						
TAG	TYPE	NOTES	ROOM	SPECS SHEET URL	QTY	IMAGE
P14	SHOWERHEAD	Devonshire Single-function showerhead, 1.75 gpm K-45413-G	BATHROOM EAST, BATHROOM WEST	https://shorturl.at /acgI1	2	
P14: 2			<u> </u>		<u> </u>	
P16	VALVE	3/4" THERMOSTATIC SHOWER WITHOUT VOLUME CONTROL ROHL SPA COLLECTION 1005N	BATHROOM EAST, BATHROOM WEST	https://shorturl.at /cjU23	2	
P16: 2					ll	
P17	VALVE	Finish: Polished Chrome Rohl Country Bath Thermostatic Valve Trim Only with Single Lever Handle - Less Rough In Model:A4914LPAPC		https://shorturl.at /mpwI2	2	
P17: 2						
P18	SHOWER ARM	KOHLER - MasterShower Shower Arm and Flange K-7397 (SUPPLIED BY OWNER)	BATHROOM EAST BATHROOM WEST	https://shorturl.at /ensGP	2	

OURIEAM:



STUDIO

NEW YORK CITY - VITORIA

KEY DIFFERENTIATORS:



1. Dedicated Representative

You will have a single point of contact-Vicente (aka Vince). He will be responsible for all meetings and communications, ensuring a seamless and efficient process.



3. Transparent Billing

All working hours are billable we do not charge for internal communication, task organization, or administrative activities.



2. In-Office Integration

Vince can visit your office to fully understand your challenges and collaborate on tailored solutions. note: current valid for NYC or Boston region offices only.



4. Flexible Meeting Time Usage

Your allocated meeting time can be used for contractor coordination, team training on BIM, recording tutorials, and more. Note: We are available during EST business hours.

